


PROJECT	DESIGNATION
2101727	2101727
CONTRACT	BRIDGE FILE
B-44244	BOONE 61

STRUCTURE INFORMATION				
STRUCTURE	TYPE	SPAN AND SKEW	OVER	STATION
Boone County Bridge No. 61	Cast-In-Place Reinforced Concrete Slab	Three Span @ 36'-0", 48'-0", 36'-0", Skew: 35° Lt.	Big Eagle Creek	15+78.00 "A"

INDIANA

DEPARTMENT OF TRANSPORTATION

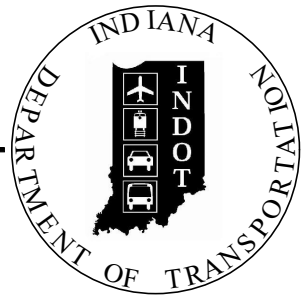

BRIDGE PLANS

FOR SPANS OVER 20 FEET

ON

COUNTY ROAD 1000 EAST

OVER BIG EAGLE CREEK

PROJECT NO.

2101727 P.E.

2101727 R/W

2101727 CONST.

REPLACEMENT OF BOONE COUNTY BRIDGE NO. 61 CARRYING CR 1000 EAST OVER
BIG EAGLE CREEK, LOCATED 0.40 MILE NORTH OF SR 32 IN SECTIONS 34 & 35, T-19-N, R-2-E,
UNION TOWNSHIP, BOONE COUNTY, INDIANA

APPROVED BY

BOONE COUNTY BOARD OF COMMISSIONERS


ATTEST

DATE

RECOMMENDED FOR APPROVAL


DATE

PROJECT LOCATION
BOONE COUNTY BRIDGE NO. 61
COUNTY ROAD 1000 EAST OVER
BIG EAGLE CREEK
THREE SPANS: 36'-0", 48'-0", 36'-0"
35° SKEW LT., 28'-0 3/4" CLEAR ROADWAY,
± STA. 15+78.00 "A"

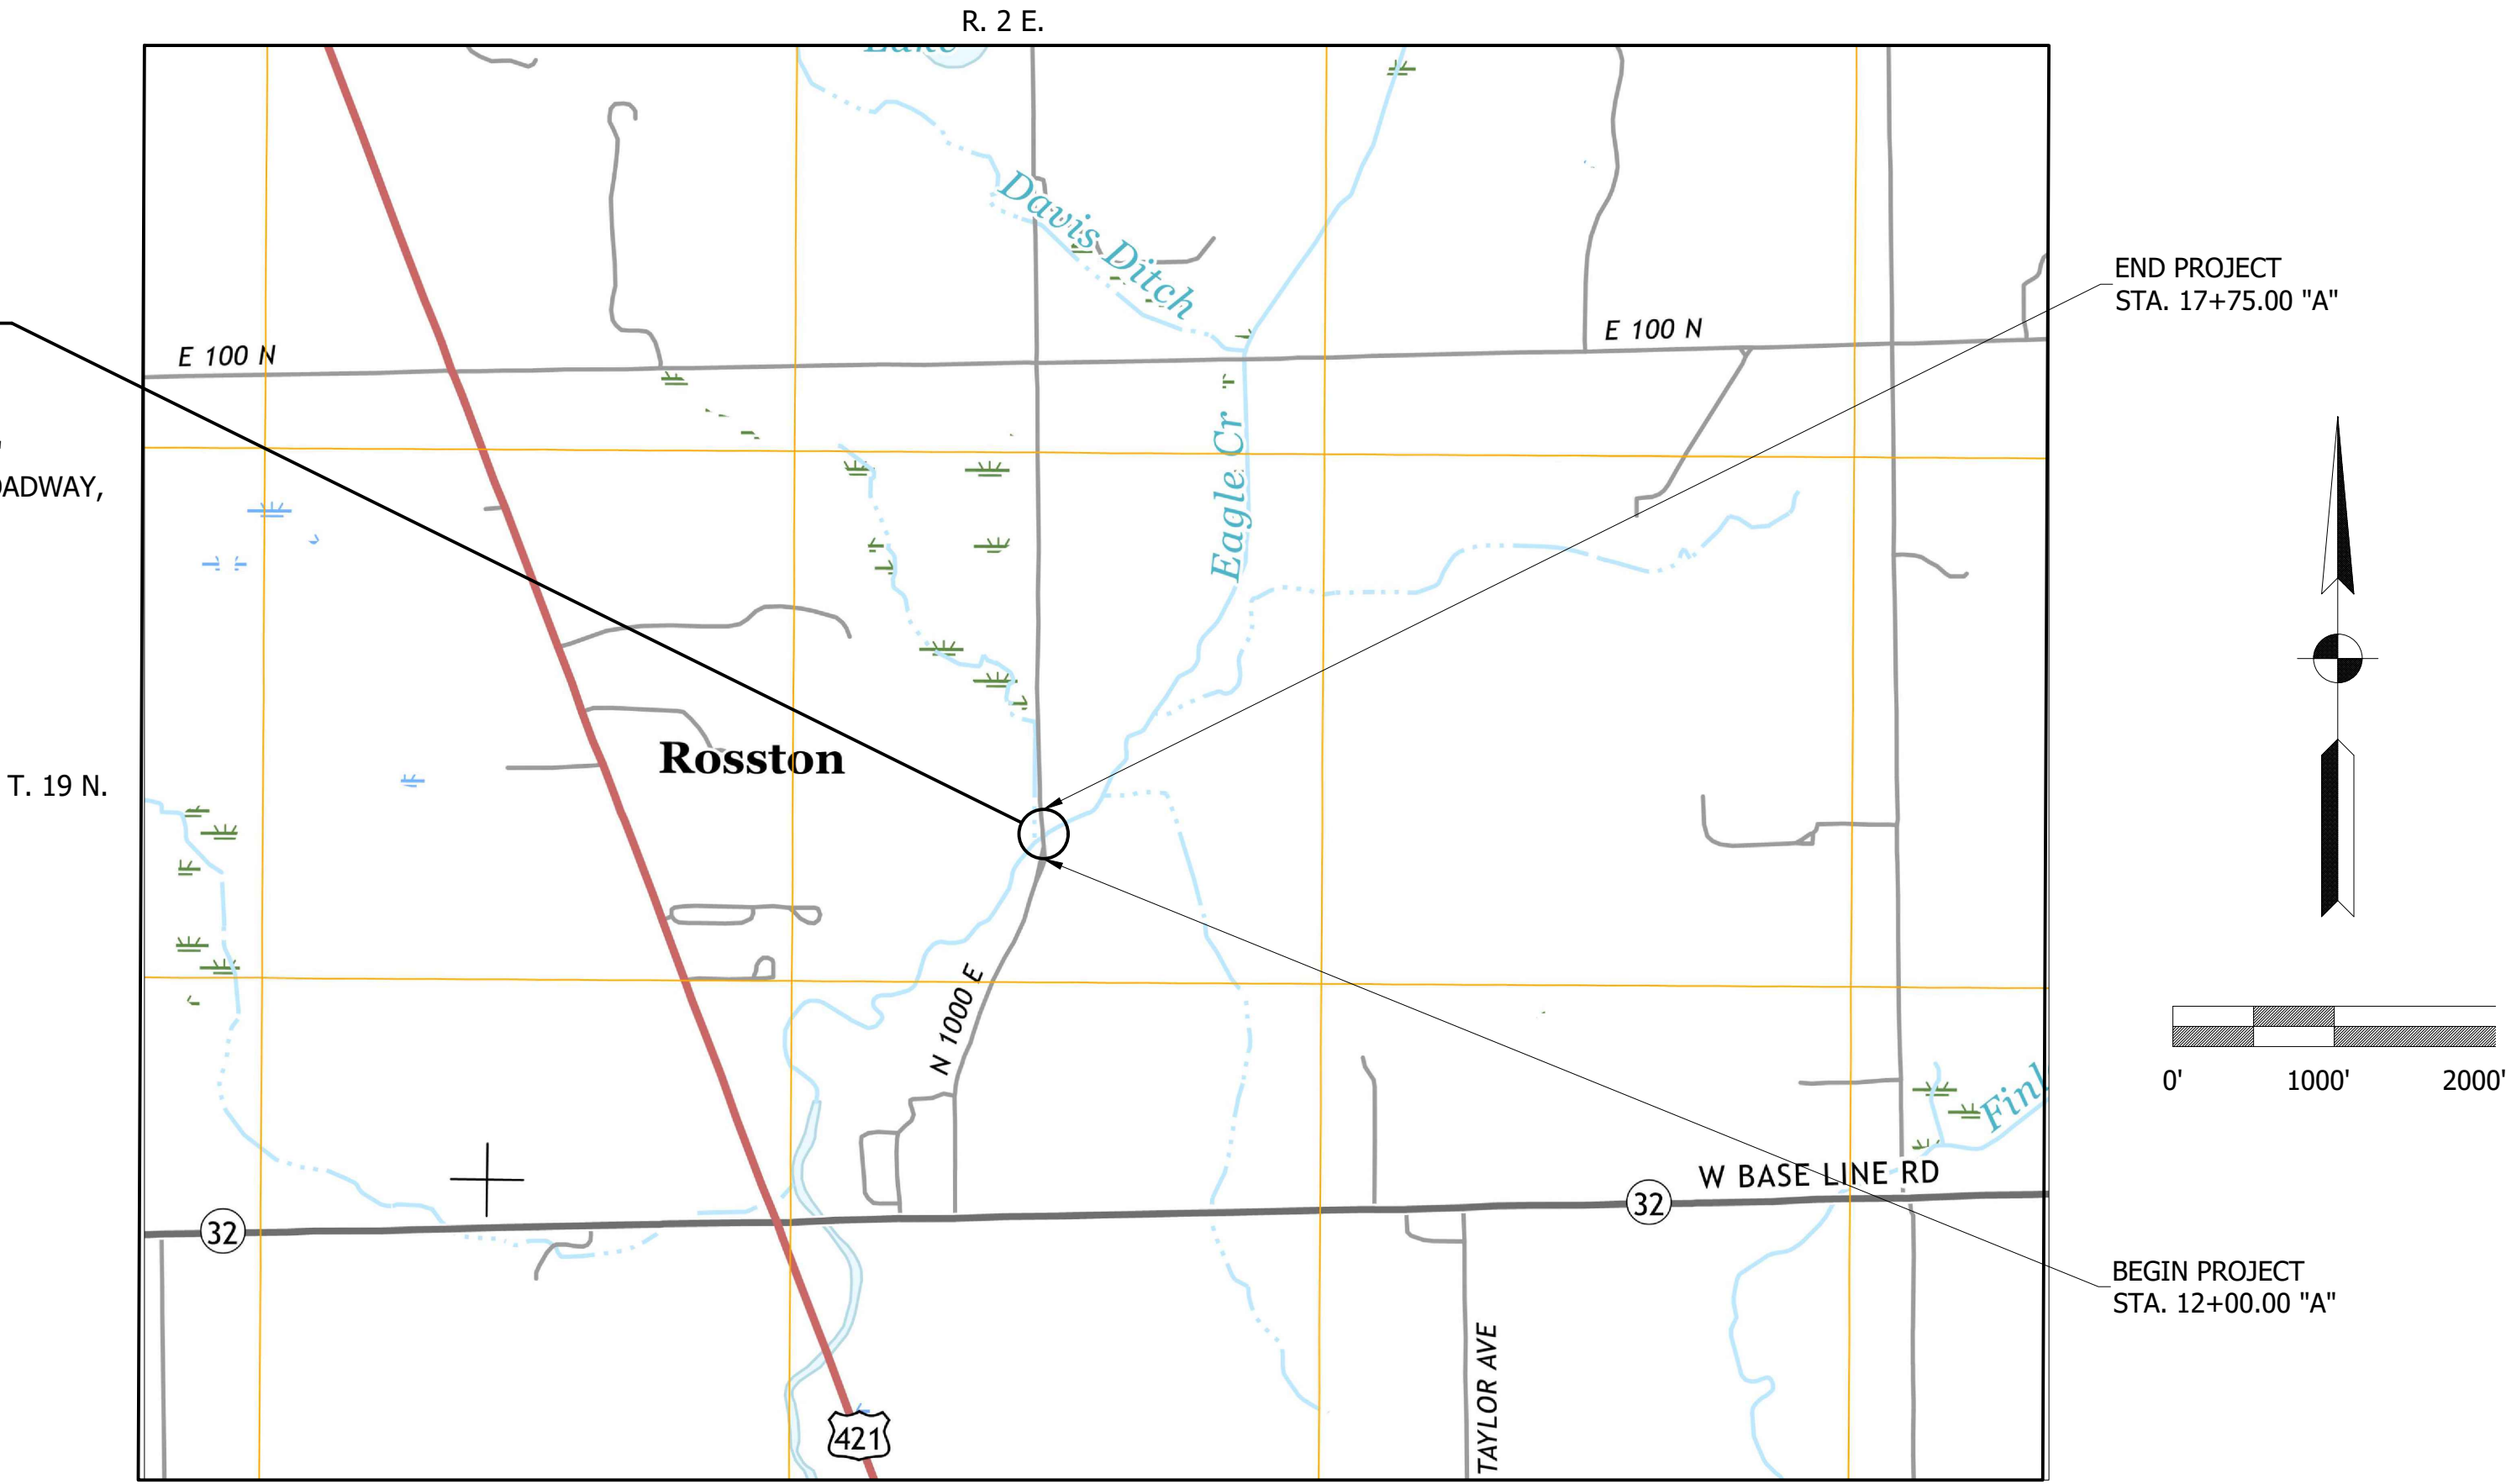

LOCATION MAP

TRAFFIC DATA	CR 1000 EAST	
A.A.D.T. (2023)	300	V.P.D.
A.A.D.T. (2047)	728	V.P.D.
D.H.V. (2047)	73	V.P.H.
DIRECTIONAL DISTRIBUTION	50 %	
TRUCKS	3.0 % A.A.D.T.	
	3.0 % D.H.V.	
DESIGN DATA	CR 1000 EAST	
DESIGN SPEED	40 MPH	
PROJECT DESIGN CRITERIA	3R (Non-Freeway)	
FUNCTIONAL CLASSIFICATION	Local Road	
RURAL/URBAN	Rural	
TERRAIN	Level	
ACCESS CONTROL	None	

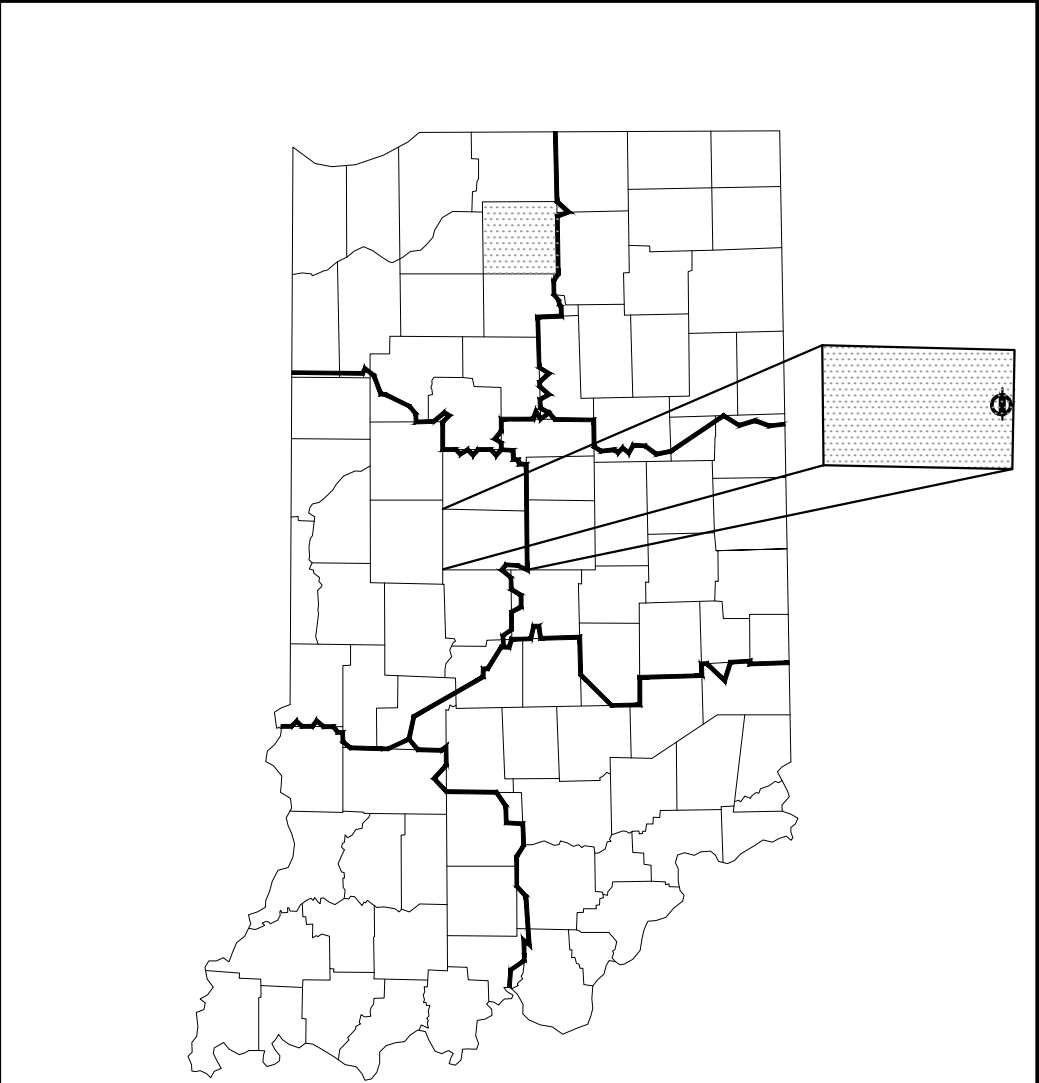

LATITUDE: 40°02'50.82" LONGITUDE: 86°16'45.95"

BRIDGE LENGTH = 0.023 mi.
ROAD LENGTH = 0.086 mi.
TOTAL LENGTH = 0.109 mi.
MAX. GRADE = -3.72%

HUC: 051202011103

INDIANA DEPARTMENT OF TRANSPORTATION
STANDARD SPECIFICATIONS DATED 2024
TO BE USED WITH THESE PLANS



8415 East 56th Street
Indianapolis, Indiana 46216

PLANS
PREPARED BY: USI Consultants, Inc. 317-544-4996
PHONE NUMBER

CERTIFIED BY: _____ DATE _____

APPROVED
FOR LETTING: _____ DATE _____

INDIANA DEPARTMENT OF TRANSPORTATION

BRIDGE FILE		
BOONE 61		
DESIGNATION		
2101727		
SURVEY BOOK		SHEETS
		1 of 28
CONTRACT		PROJECT
B-44244		2101727

UTILITIES

BOONE COUNTY REMC
1207 Indianapolis Ave.
Lebanon, IN. 46052
Ph: (800) 897-7362
Cell: (765) 894-1083
Randy Campbell
rcampbell@bremc.com

INDEX

[illegible]

REVISIONS

[illegible]

1-800-382-5544
CALL BEFORE YOU DIG

CAUTION !!

THE LOCATIONS OF ALL EXISTING UNDERGROUND UTILITIES SHOWN ON THIS PLAN ARE BASED UPON ABOVE GROUND EVIDENCE (including, but not limited to, manholes, inlets, valves, and marks made upon the ground by others) AND ARE SPECULATIVE IN NATURE. THERE MAY ALSO BE OTHER EXISTING UNDERGROUND UTILITIES FOR WHICH THERE IS NO ABOVE GROUND EVIDENCE OR FOR WHICH NO ABOVE GROUND EVIDENCE WAS OBSERVED. THE EXACT LOCATIONS OF SAID EXISTING UNDERGROUND UTILITIES SHALL BE VERIFIED BY THE CONTRACTOR PRIOR TO ANY AND ALL CONSTRUCTION.


NOT FOR
CONSTRUCTION

INDIANA
DEPARTMENT OF TRANSPORTATION


INDEX

HORIZONTAL SCALE		BRIDGE FILE	
AS NOTED		BOONE 61	
VERTICAL SCALE		DESIGNATION	
AS NOTED		2101727	
SURVEY BOOK		SHEETS	
		2	of 28
CONTRACT		PROJECT	
B-44244		2101727	


S:\2020Proj\2020-4506 Boone Br 61\Drawings\Bridge\Plans\2020-4506 Typical Cross Sections.dwg, 10/5/2023 12:42:45 PM, DWG To PDF.pc3

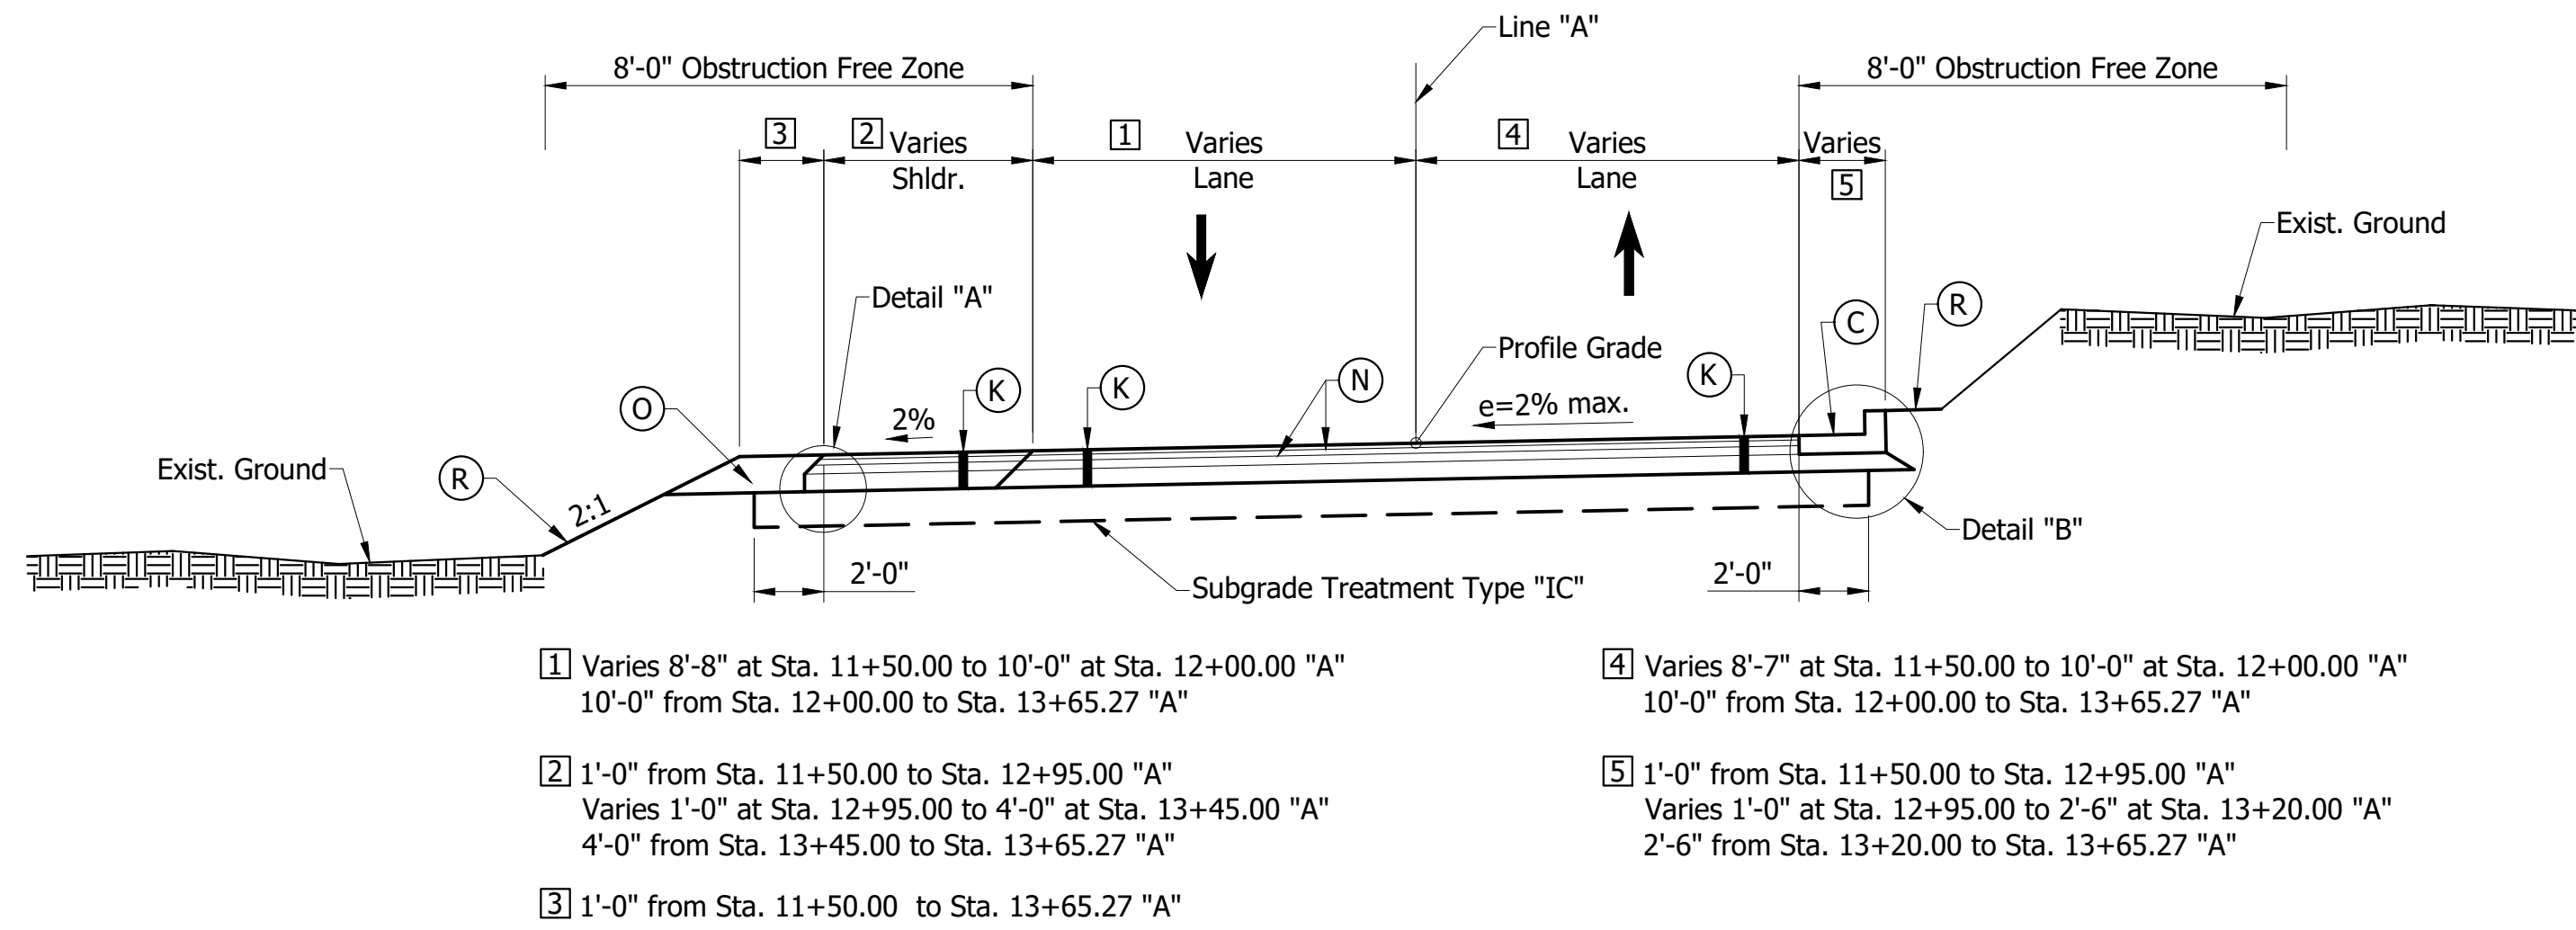



TYPICAL SECTION
Scale: 1" = 5'
Sta. 11+50.00 to Sta. 13+65.27 "A"

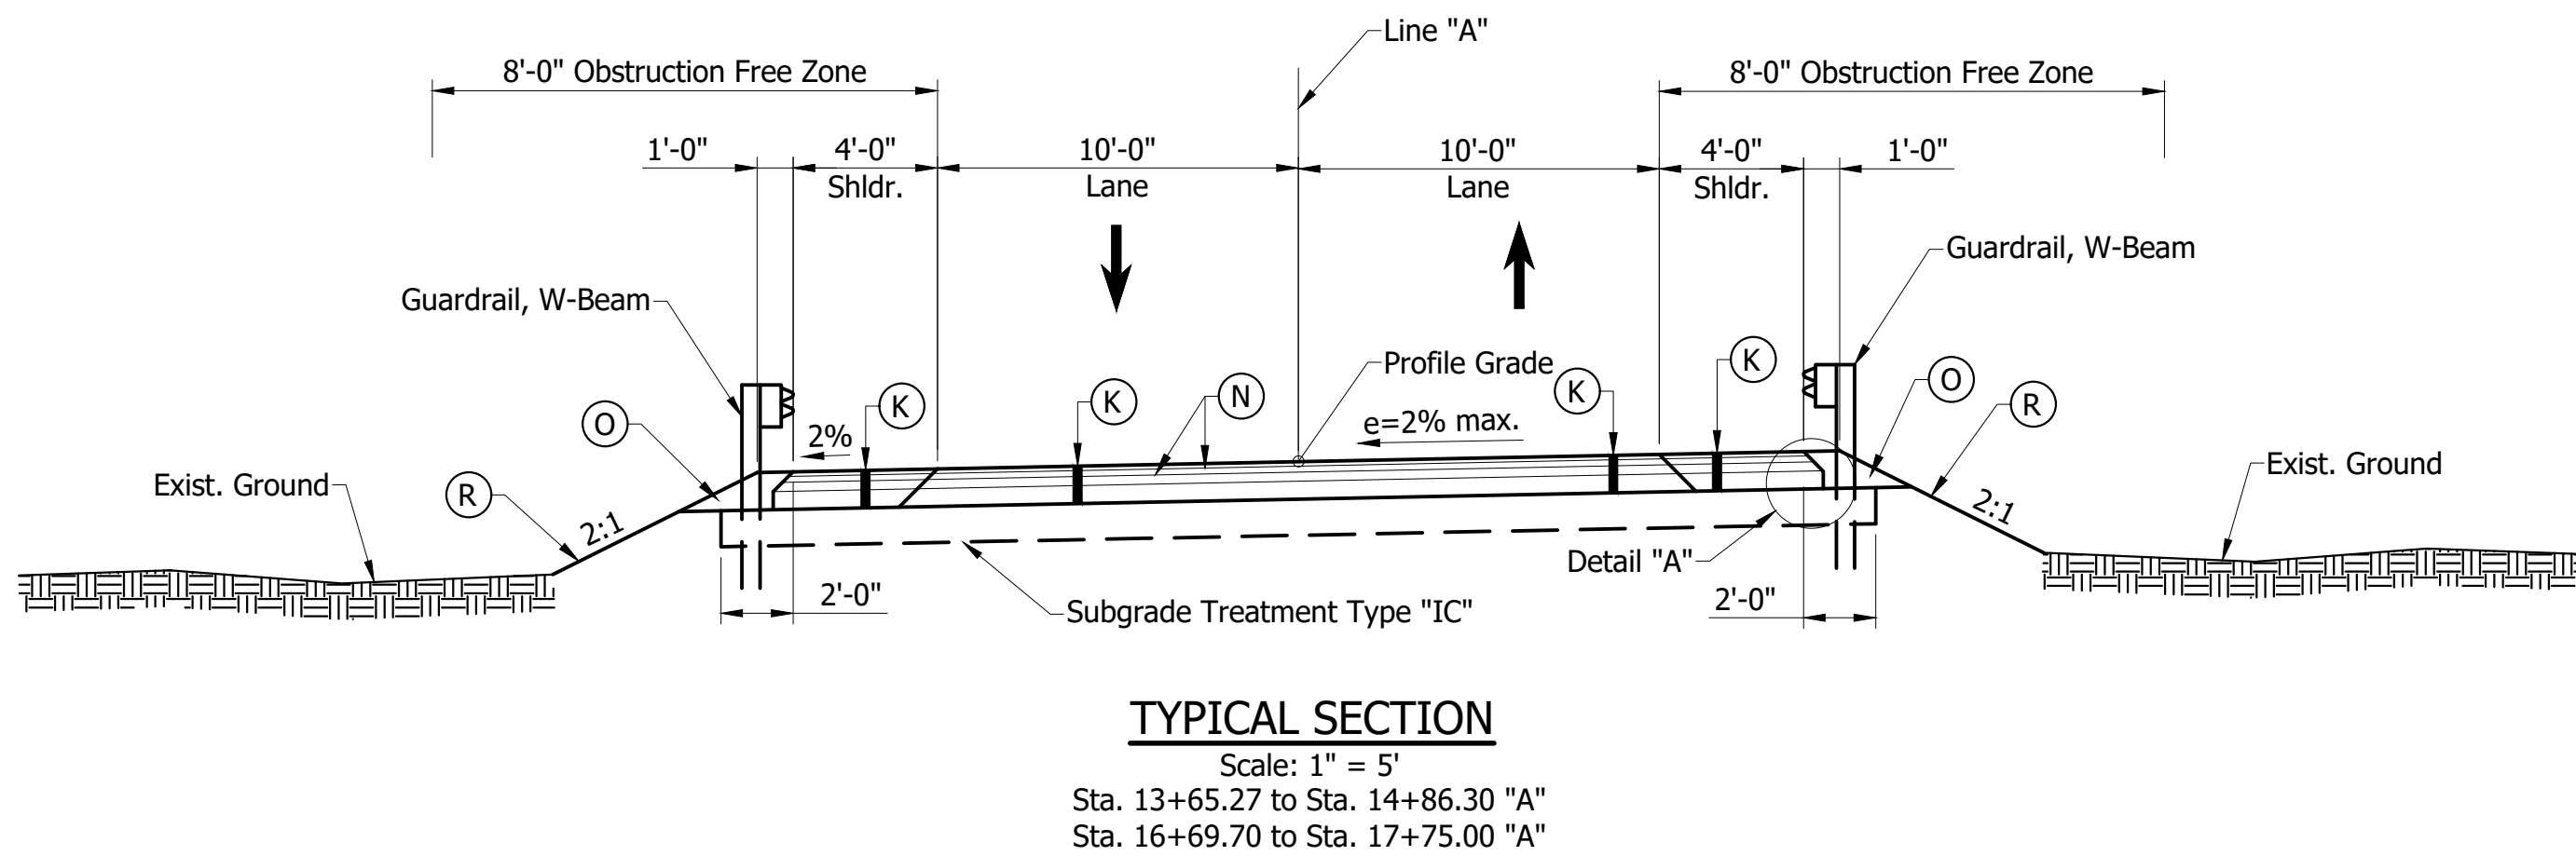

TYPICAL SECTION
Scale: 1" = 5'
Sta. 13+65.27 to Sta. 14+86.30 "A"
Sta. 16+69.70 to Sta. 17+75.00 "A"

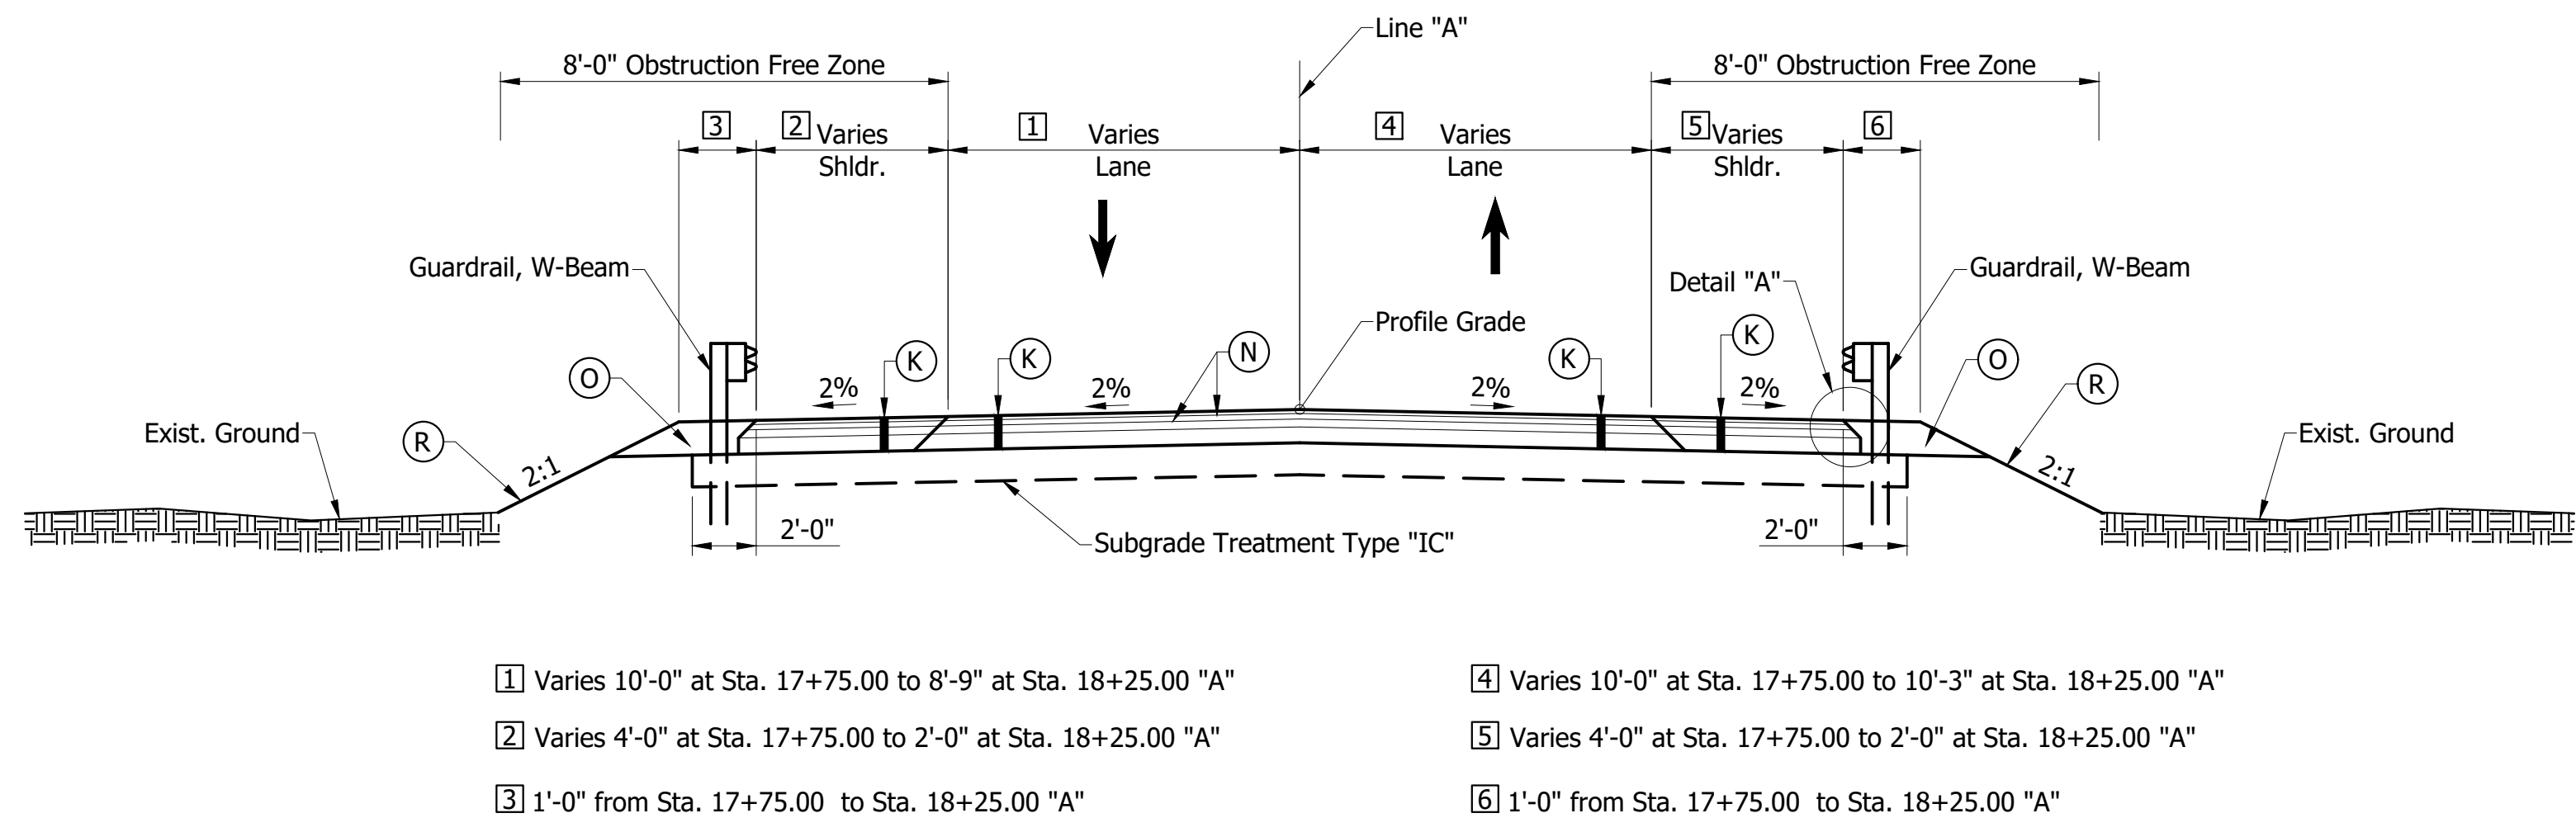

TYPICAL SECTION
Scale: 1" = 5'
Sta. 17+75.00 to Sta. 18+25.00 "A"

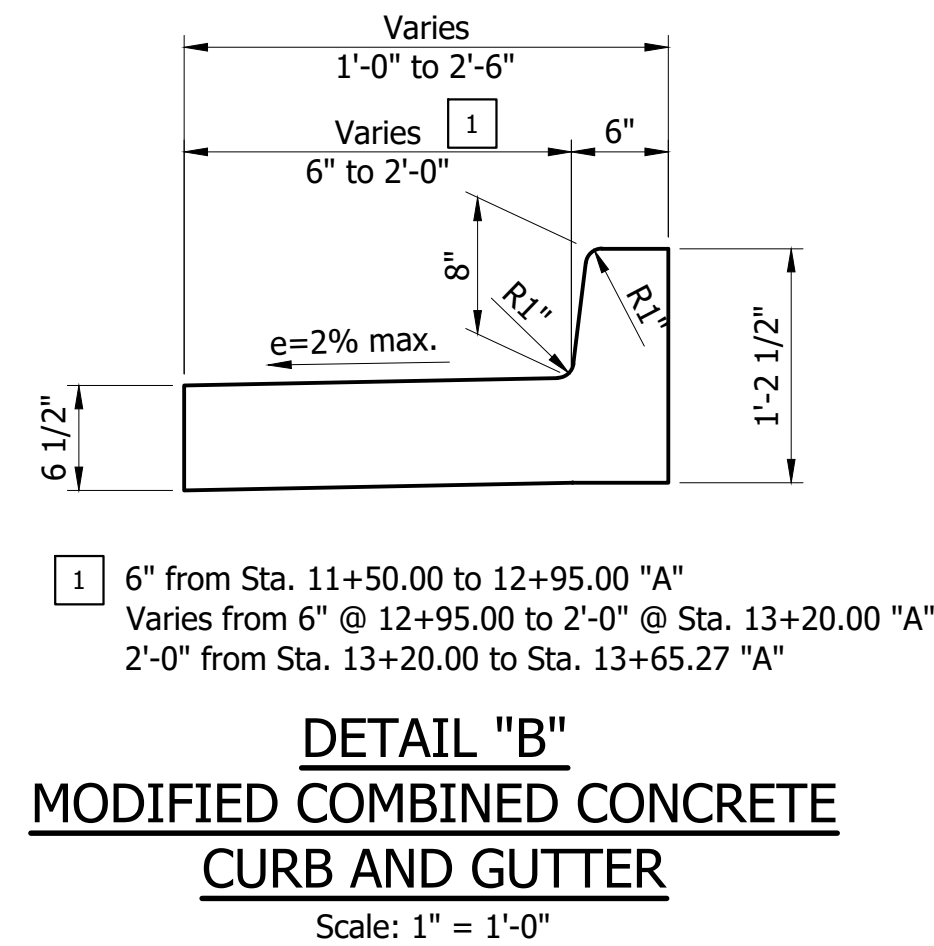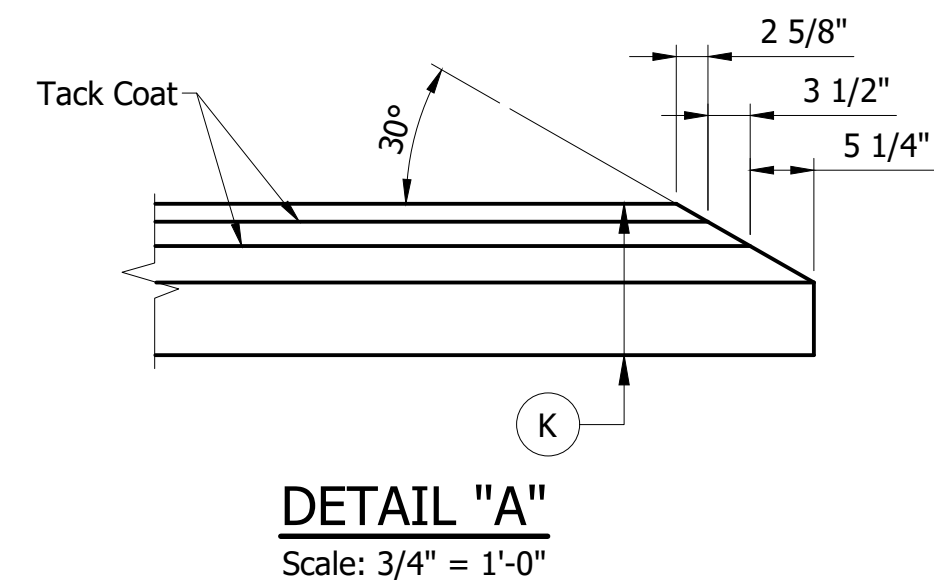

MODIFIED COMBINED CONCRETE CURB AND GUTTER

LEGEND

- C Modified Combined Concrete Curb and Gutter
- K 165#/Syd. HMA Surface, 9.5 mm, Type "B" on 220#/Syd. HMA Intermediate, 12.5 mm, Type "B" on 330#/Syd. HMA Base, 19.0mm, Type "B" on 6" of Compacted Aggregate (CA), No. 53 on Subgrade Treatment, Type 1C
- N Tack Coat
- O 12" Compacted Aggregate, No. 53
- R Permanent Turf Reinforcement Mat with Seeding "R"


NOT FOR
CONSTRUCTION

DESIGNED: JMH	DRAWN: DWB
CHECKED: BMA	CHECKED: JMH


INDIANA DEPARTMENT OF TRANSPORTATION
TYPICAL CROSS SECTION LINE "A"





HORIZONTAL SCALE AS NOTED	BRIDGE FILE BOONE 61
VERTICAL SCALE AS NOTED	DESIGNATION 2101727
SURVEY BOOK	SHEETS 3 of 28
CONTRACT B-44244	PROJECT 2101727

S:\2020Proj\2020-4506 Boone Br 61\Drawings\Bridge\Plans\2020-4506 Detour Route.dwg, 10/5/2023 11:26:10 AM, DWG to PDF.pc3

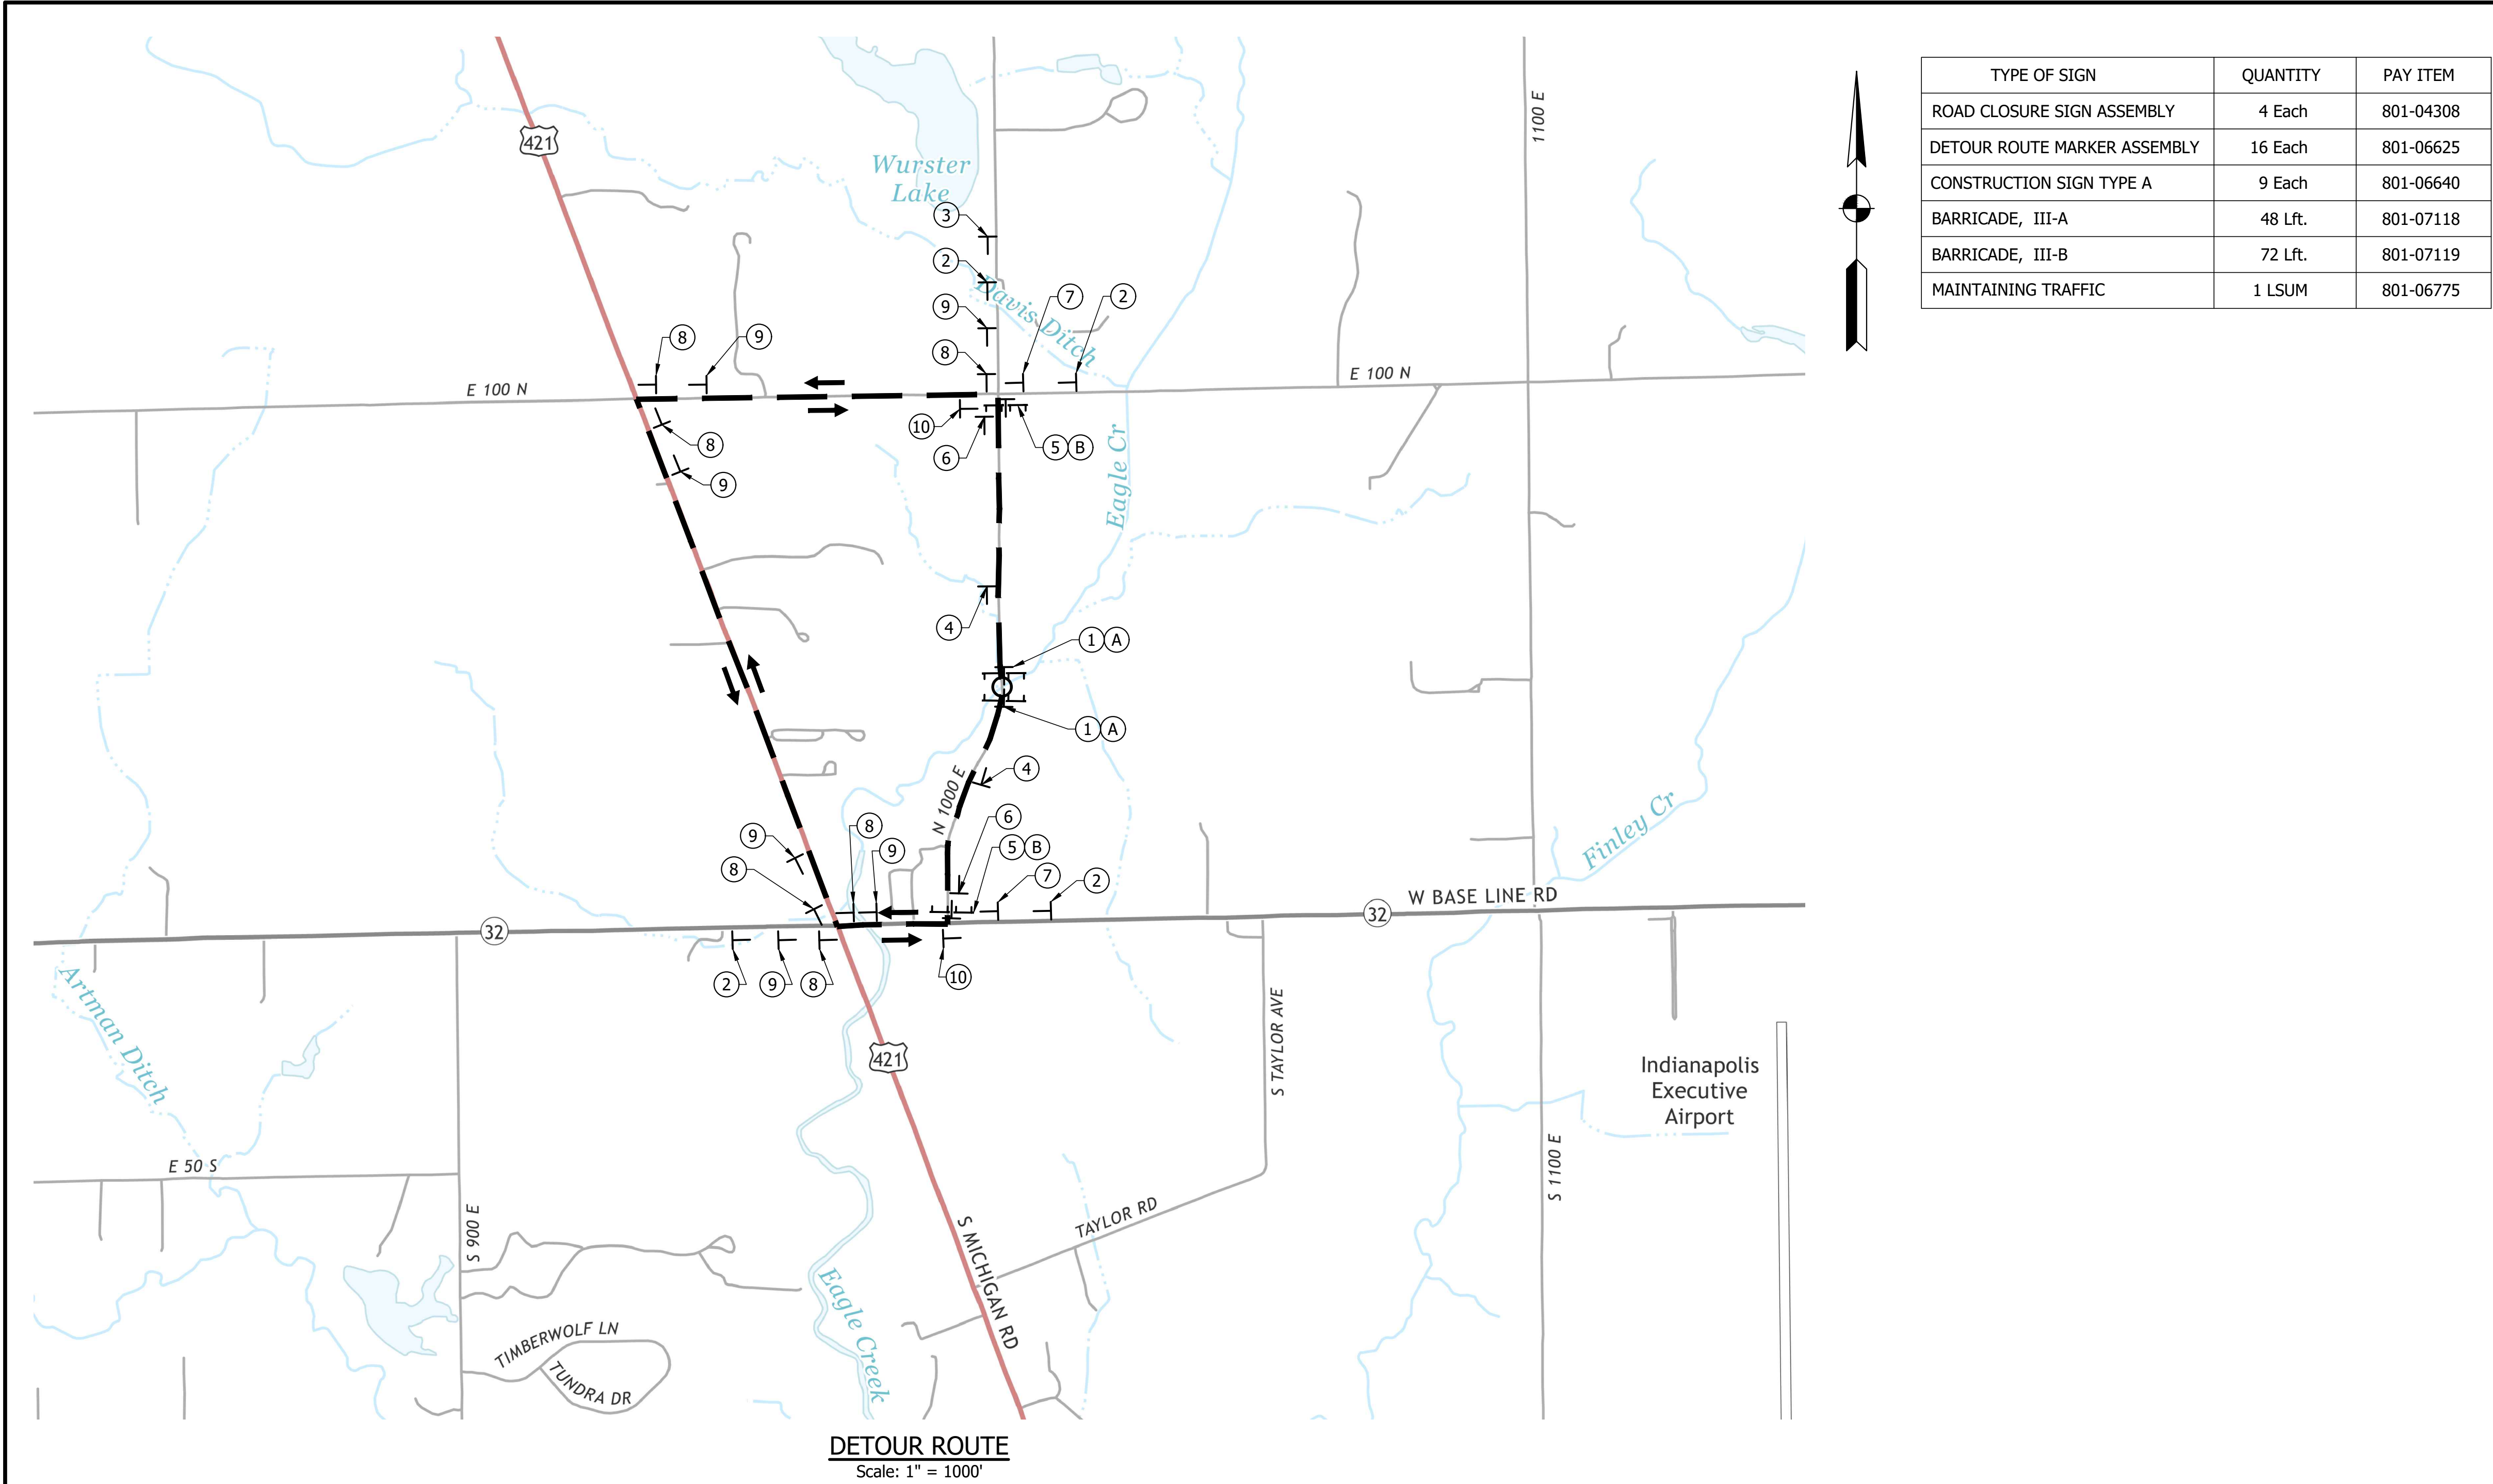

TYPE OF SIGN	QUANTITY	PAY ITEM
ROAD CLOSURE SIGN ASSEMBLY	4 Each	801-04308
DETOUR ROUTE MARKER ASSEMBLY	16 Each	801-06625
CONSTRUCTION SIGN TYPE A	9 Each	801-06640
BARRICADE, III-A	48 Lft.	801-07118
BARRICADE, III-B	72 Lft.	801-07119
MAINTAINING TRAFFIC	1 LSUM	801-06775

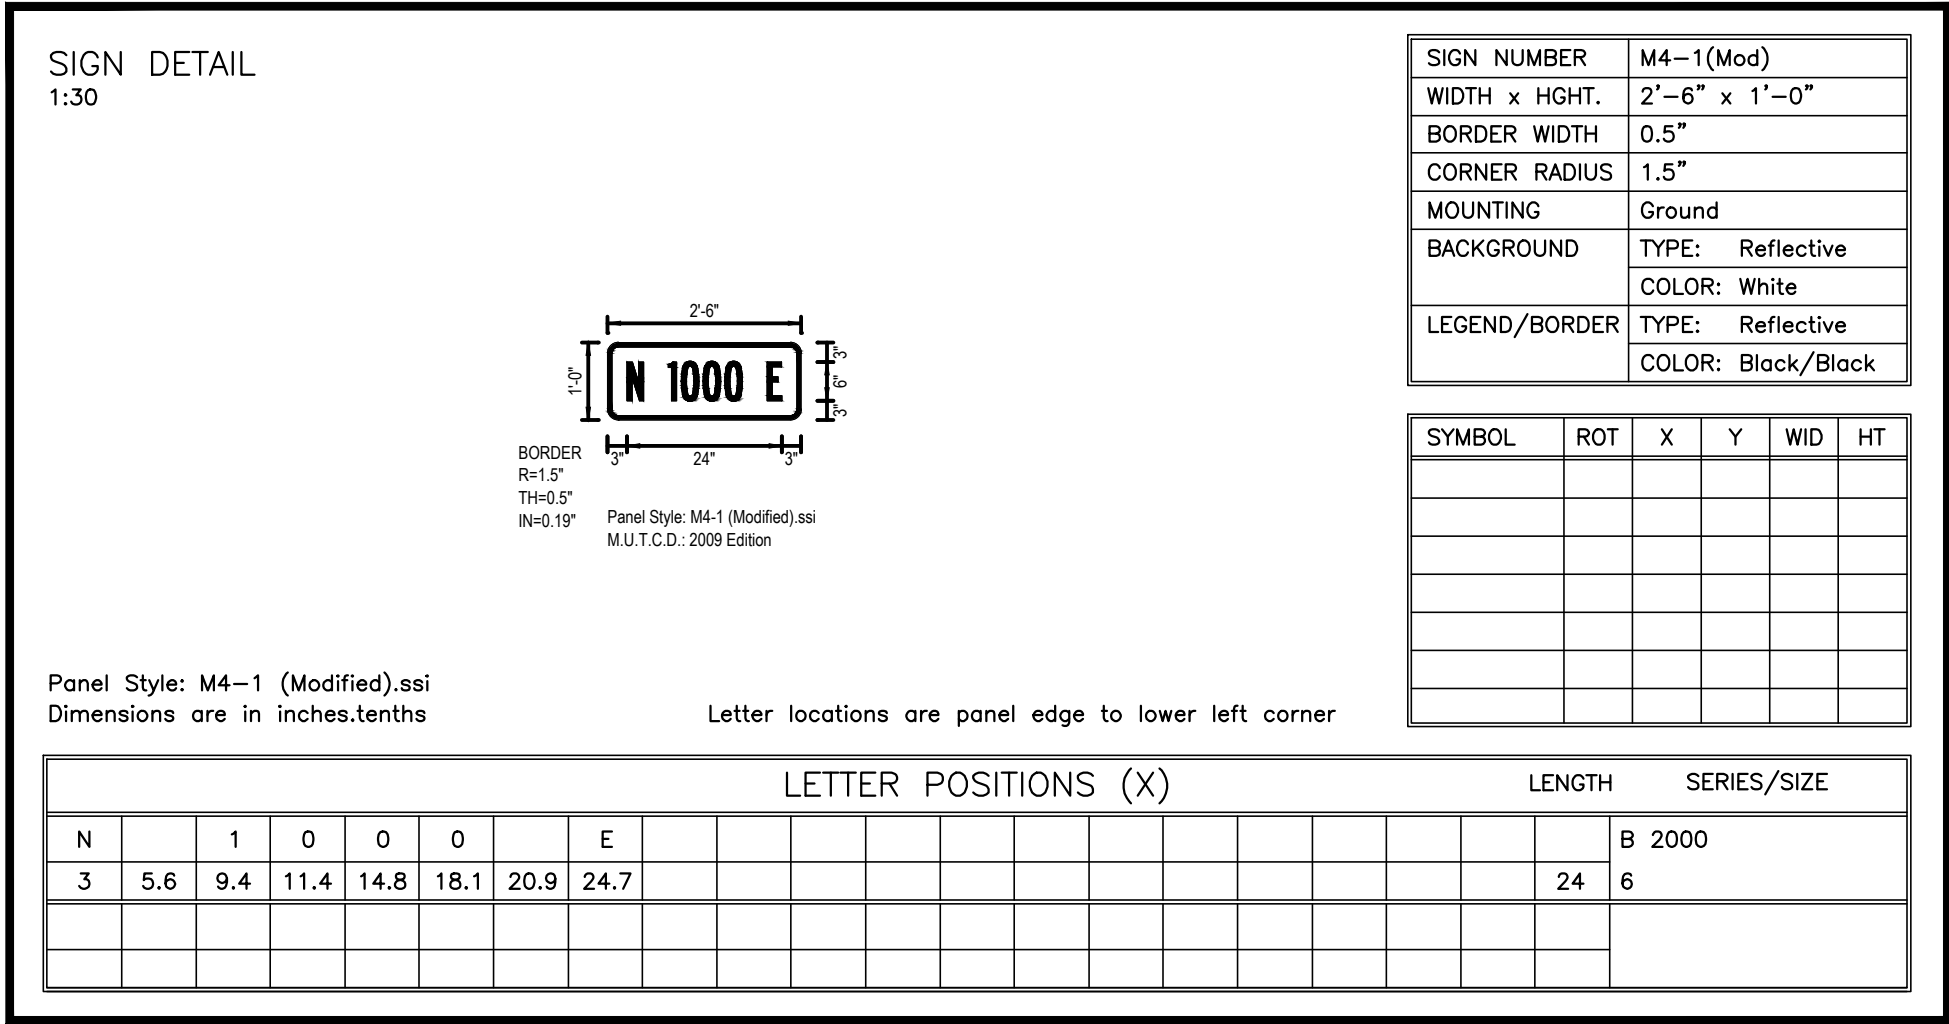

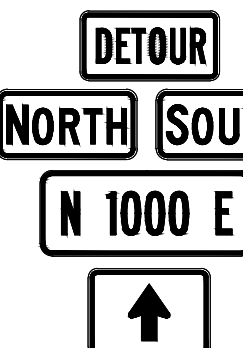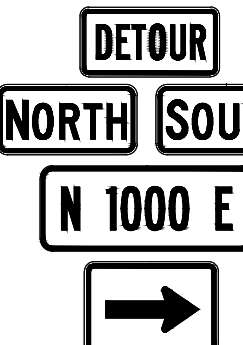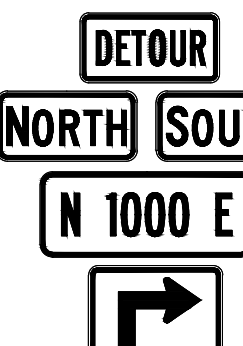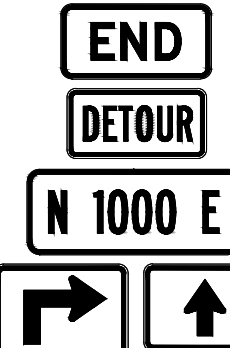LEGEND	DESCRIPTION		SIZE	TYPE	NO.
①		R11-2	48" X 30"	Road Closure Assembly	2
②		XW20-2	36" X 36"	A	4
③		XW20-3	36" X 36"	A	1
④		XW20-3 (1000')	36" X 36"	A	2
⑤	 	R11-4 XM4-10 (L or R)	60" X 30" 48" X 18"	Road Closure Assembly	2 2
⑥		XG20-5	60" X 36"	A	2
⑦		XM4-8 M3-1 or M3-3 M4-1(mod) (N 1000 E) M6-3	24" X 12" 24" X 12" 30" x 12" 21" X 15"	Detour Route Assembly	2
⑧		XM4-8 M3-1 or M3-3 M4-1(mod) (N 1000 E) M6-1 (L or R)	24" X 12" 24" X 12" 30" x 12" 21" X 15"	Detour Route Assembly	6
⑨		XM4-8 M3-1 or M3-3 M4-1(mod) (N 1000 E) M5-1 (L or R)	24" X 12" 24" X 12" 30" x 12" 21" X 15"	Detour Route Assembly	6
⑩		XM4-6 XM4-8 M4-1(mod) (N 1000 E) M5-1 (L or R) or M6-3	24" X 12" 24" X 12" 30" x 12" 21" X 15"	Detour Route Assembly	2
Ⓐ	TYPE III-A BARRICADE		12'		48
Ⓑ	TYPE III-B BARRICADE		12'		72

LEGEND

T

Construction Sign

III

Type III Barricade

NOT FOR CONSTRUCTION

DESIGNED: JMH

DRAWN: BDC

CHECKED: BMA

CHECKED: JMH

INDIANA
DEPARTMENT OF TRANSPORTATION

DETOUR ROUTE

HORIZONTAL SCALE	BRIDGE FILE
AS NOTED	BOONE 61
VERTICAL SCALE	DESIGNATION
AS NOTED	2101727
SURVEY BOOK	SHEETS
	4 of 28
CONTRACT	PROJECT
B-44244	2101727

Pnt. #1
S. 1/4 Corner Section 34, T19N, R2E
Brass Plug in Monument Box
N: 278789.2400
E: 846525.3510

Pnt. #2
N.E. Corner Section 3, T18N, R2E
Railroad Spike Fnd. Flush
N: 278844.8210
E: 849112.9800
0.007' N. of Section Line

Pnt. #3
S.E. Corner Section 34, T19N, R2E
Railroad Spike Fnd. Flush
N: 278846.1460
E: 849174.9830


Pnt. #9
N.W. Corner Section 34, T19N, R2E
Harrison Monument Flush
N: 284045.8210
E: 843819.7500

Pnt. #8
N. 1/4 Corner Section 34, T19N, R2E
Harrison Monument Flush
N: 284083.5200
E: 846485.4380

Pnt. #6
N. 1/4 Corner Section 35, T19N, R2E
Harrison Monument Flush
N: 284186.6120
E: 851789.2110


Pnt. #5
N.E. Corner Section 35, T19N, R2E
Harrison Monument Flush
N: 284250.0380
E: 854440.6360

Pnt. #4
E. 1/4 Corner Section 35, T19N, R2E
Harrison Monument 0.40' B.G.
N: 281594.3340
E: 854469.7250

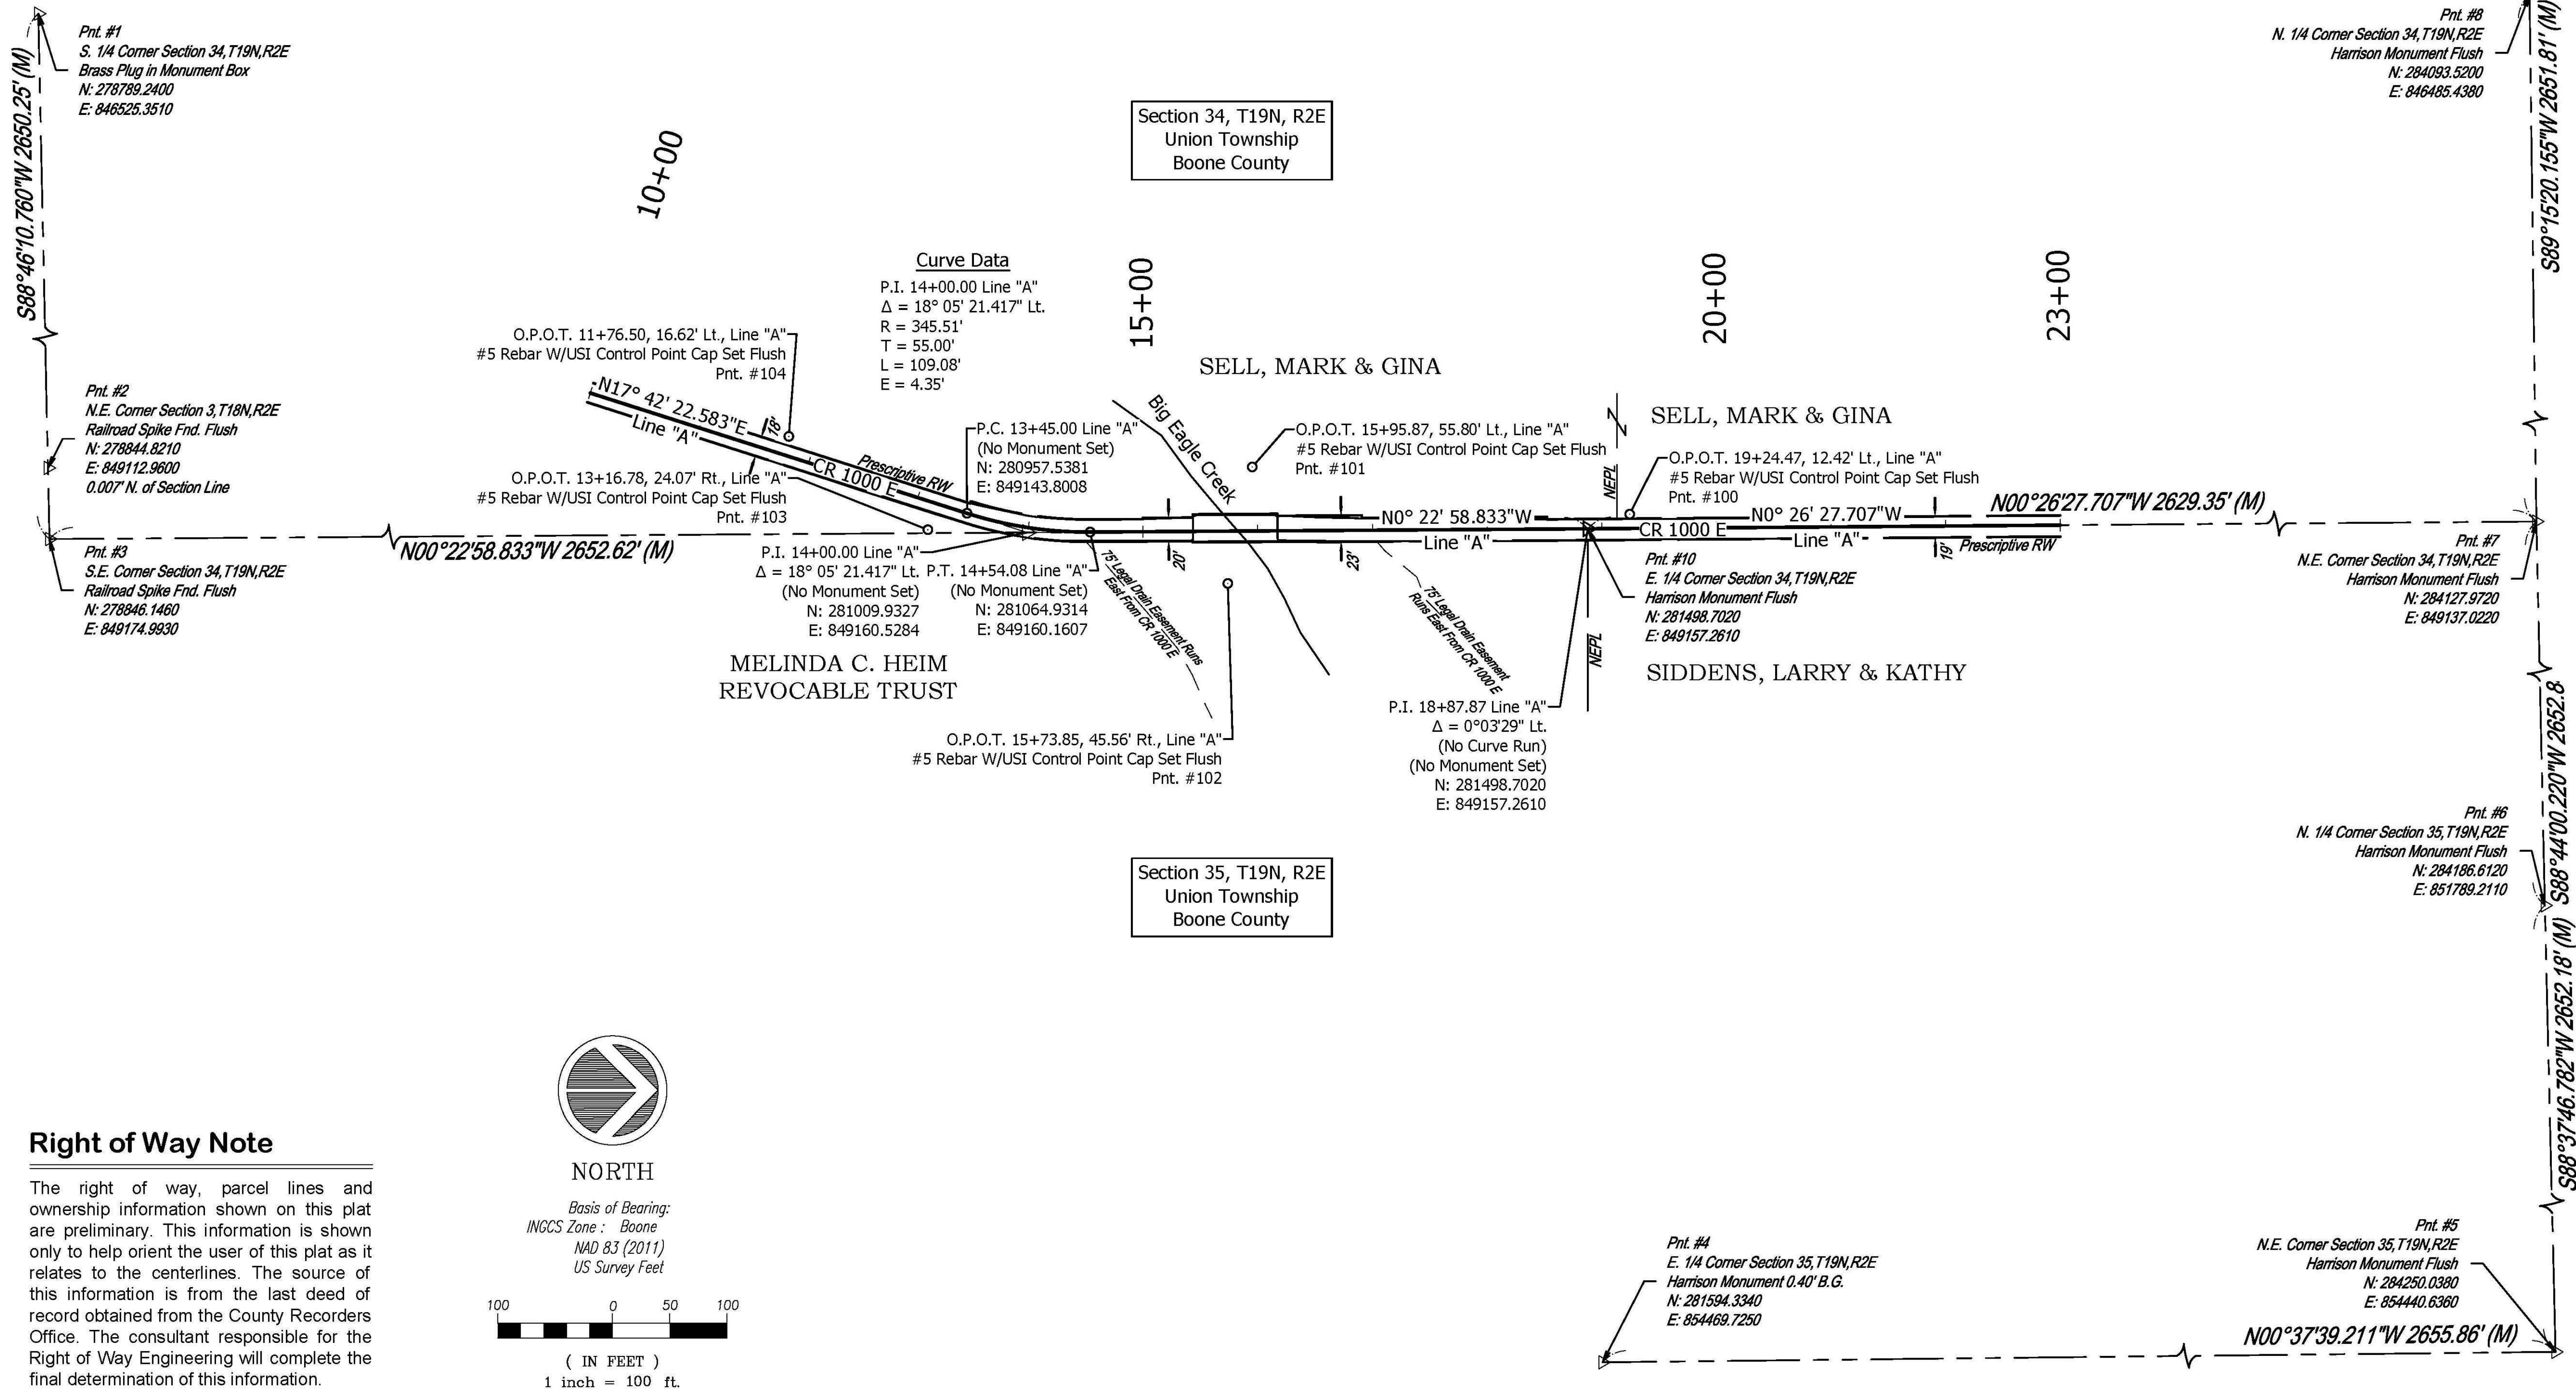


Right of Way Note

The right of way, parcel lines and ownership information shown on this plat are preliminary. This information is shown only to help orient the user of this plat as it relates to the centerlines. The source of this information is from the last deed of record obtained from the County Recorders Office. The consultant responsible for the Right of Way Engineering will complete the final determination of this information.

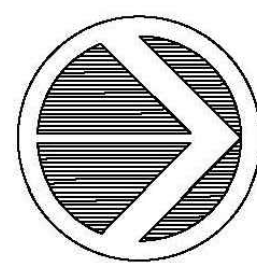

NORTH

Basis of Bearing:
INGCS Zone: Boone
NAD 83 (2011)
US Survey Feet

 


(IN FEET)

1 inch = 100 ft.

SURVEY STARTED		SURVEYOR STATEMENT			AFFIRMATION STATEMENT			2023000586 SURL \$30.00 01/20/2023 10:12:34R 2 PGS Deborah S. Ottinger Boone County Recorder IN Recorded as Presented 		CR 1000 E OVER BIG EAGLE CREEK BRIDGE REPLACEMENT		HORIZONTAL SCALE		BRIDGE FILE	
11/18/2022					I affirm, under the penalties for perjury, that I have taken reasonable care to redact each Social Security number in this document, unless required by law. By: Mark A. Schepers							1" = 100'		BOONE 61	
SURVEY COMPLETED		This survey, to the best of my knowledge and belief, is executed according to the provisions of Title 865 IAC 1-12-20 through 1-12-26 regarding Route Surveys, except that any data shown regarding the location or description of the existing parcels is not a part of this survey.		RECOMMENDED FOR APPROVAL AND PREPARED BY:  SIGNATURE _____ 01/06/2023 MARK A. SCHEPERS, PS DATE				LOCATION CONTROL ROUTE SURVEY		COUNTY		DESIGNATION			
12/01/2022										BOONE		2101727			
ROUTE PLAT SHEETS										SURVEY BOOK		PLAN SHEETS			
1 OF 2										5 OF 28		CONTRACT		PROJECT	
												B-44244		2101727	

USI #2020-4506


Section Corner and Control Point References

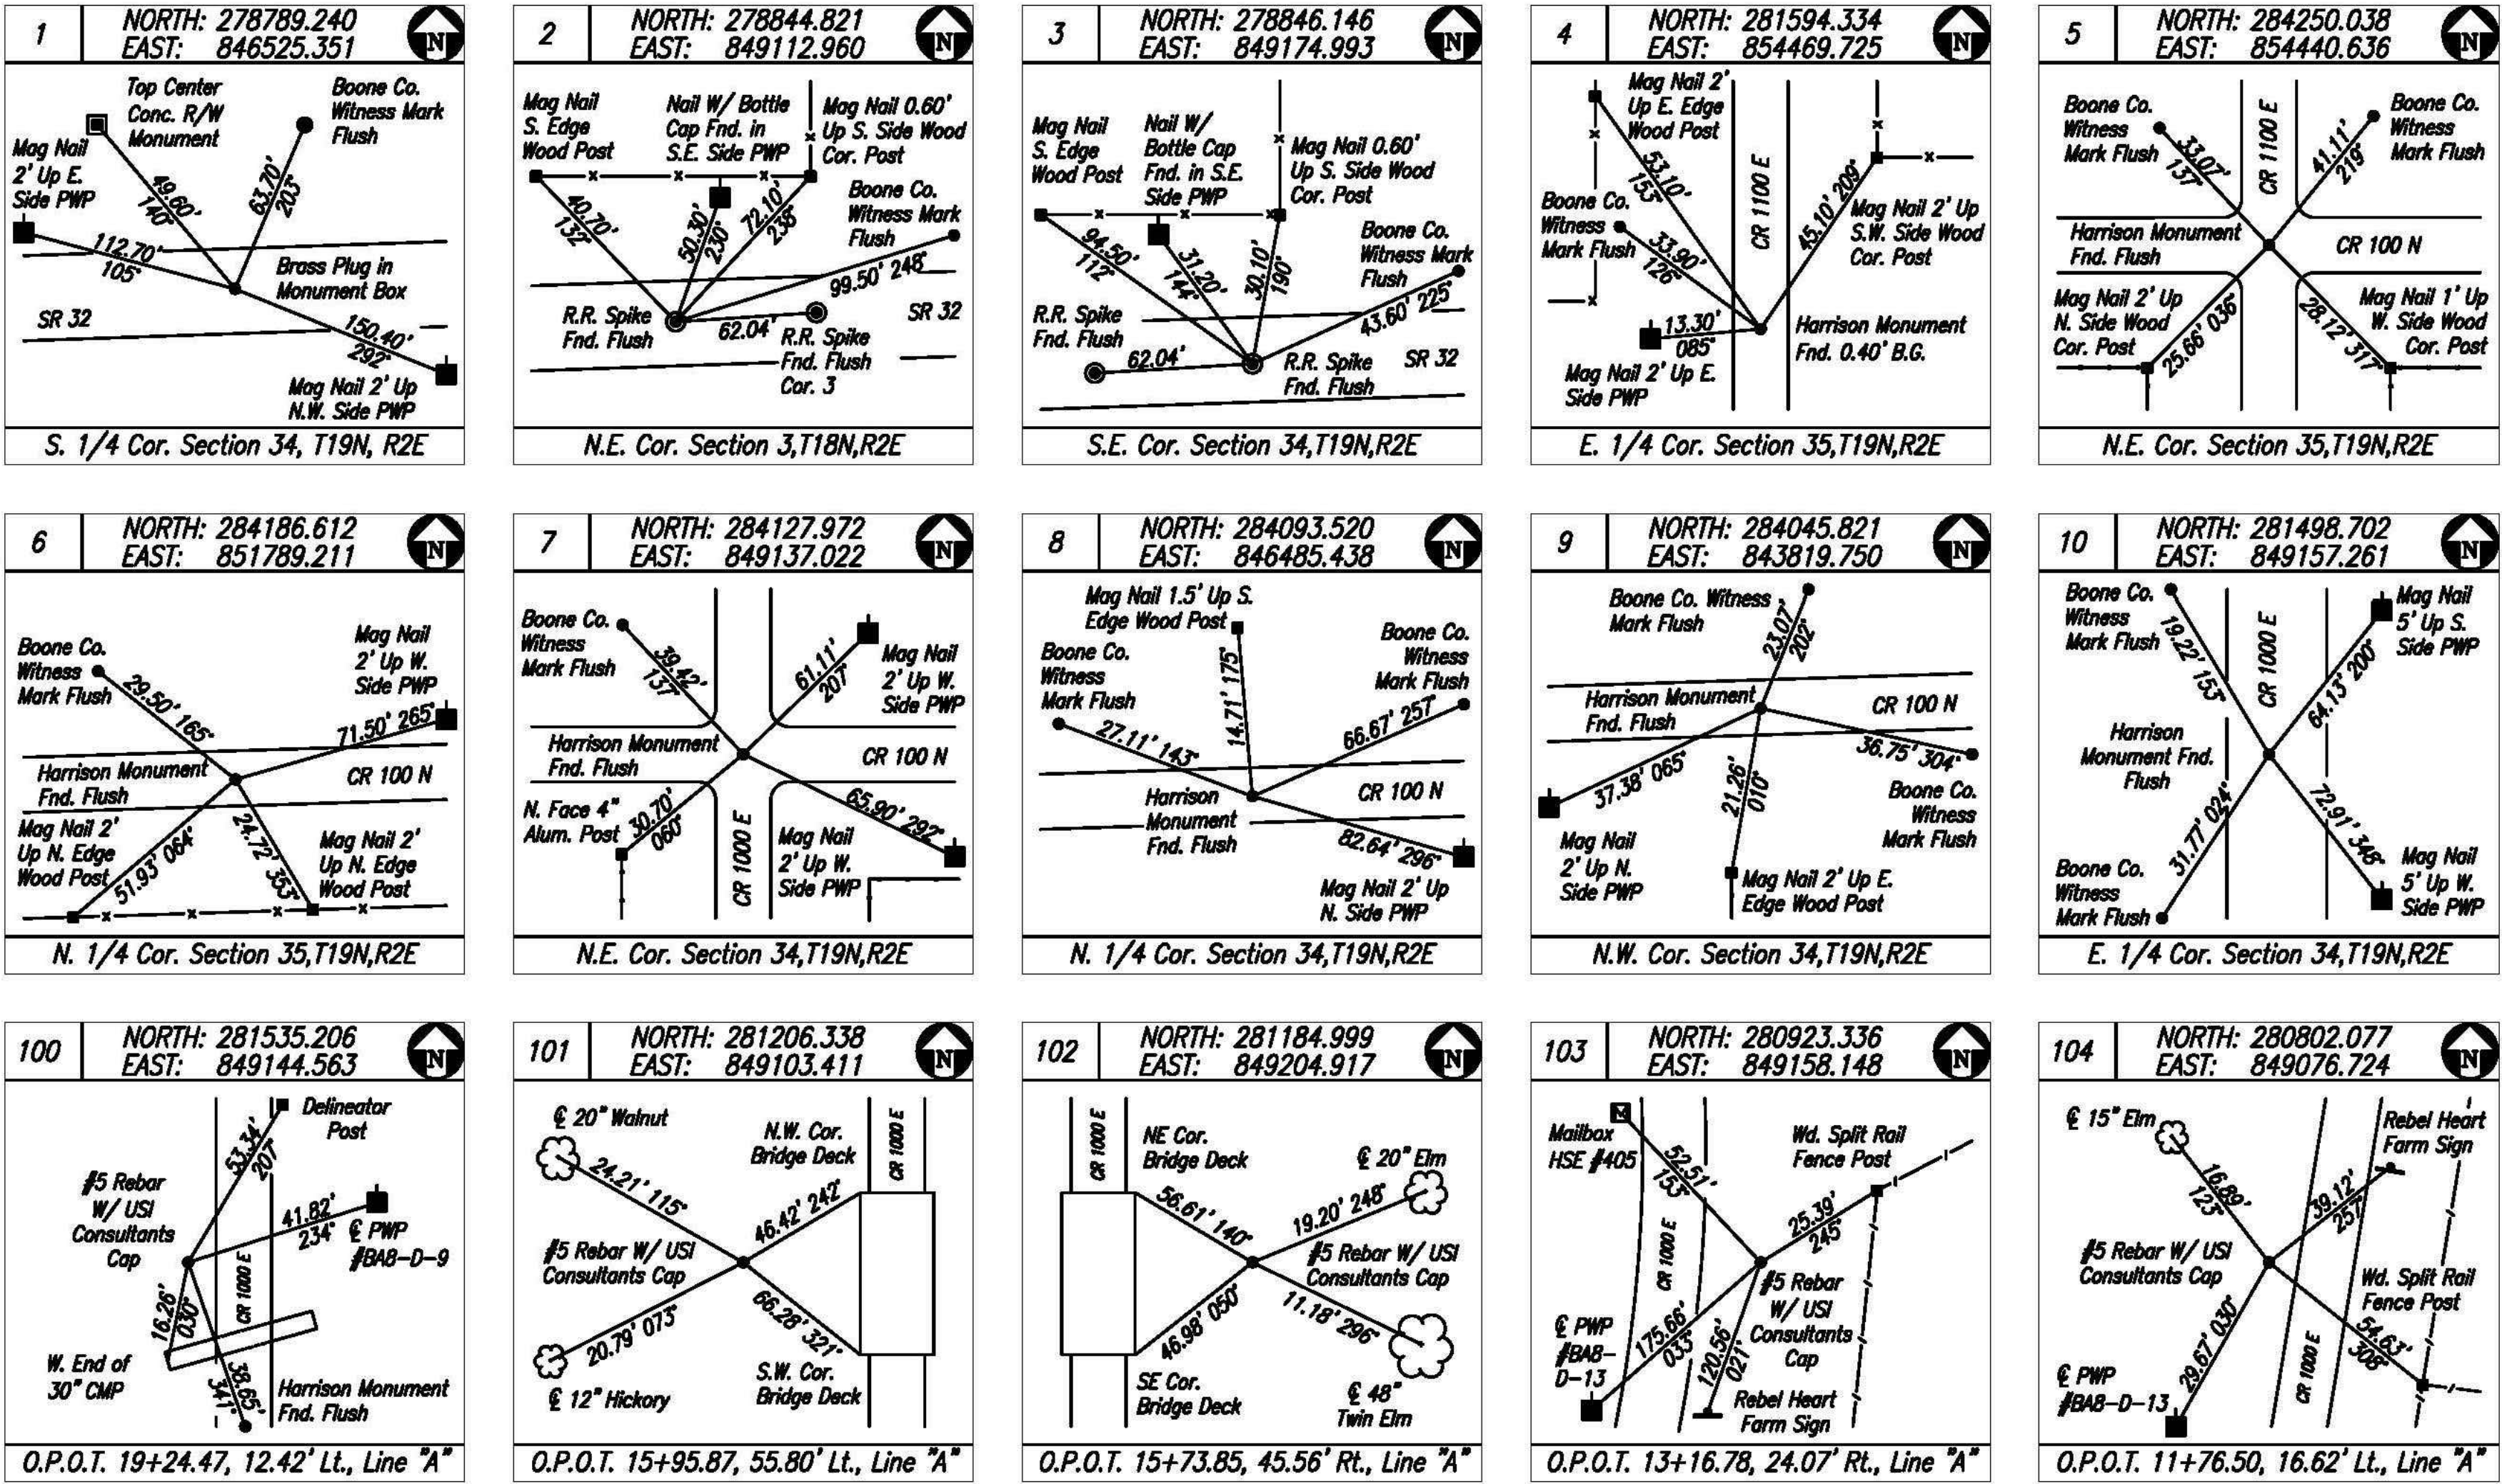

Point Data Table

Point #	Station	Type	InGCS Northing	InGCS Easting	Latitude	Longitude
1	S. 1/4 Corner Section 34, T19N, R2E	Brass Plug in Monument Box	278789.2400	846525.3510	40°02'27.1867"	-86°17'19.8333"
2	N.E. Corner Section 3, T18N, R2E	Railroad Spike Fnd. Flush	278844.8210	849112.9600	40°02'27.6739"	-86°16'46.5632"
3	S.E. Corner Section 34, T19N, R2E	Railroad Spike Fnd. Flush	278846.1460	849174.9830	40°02'27.6855"	-86°16'45.7656"
4	E. 1/4 Corner Section 35, T19N, R2E	Harrison Monument 0.40' B.G.	281594.3340	854469.7250	40°02'54.7075"	-86°15'37.5973"
5	N.E. Corner Section 35, T19N, R2E	Harrison Monument Flush	284250.0380	854440.6360	40°03'20.9514"	-86°15'37.8795"
6	N. 1/4 Corner Section 35, T19N, R2E	Harrison Monument Flush	284186.6120	851789.2110	40°03'20.3937"	-86°16'11.9778"
7	N.E. Corner Section 34, T19N, R2E	Harrison Monument Flush	284127.9720	849137.0220	40°03'19.8806"	-86°16'46.0857"
8	N. 1/4 Corner Section 34, T19N, R2E	Harrison Monument Flush	284093.5200	846485.4380	40°03'19.6036"	-86°17'20.1848"
9	N.W. Corner Section 34, T19N, R2E	Harrison Monument Flush	284045.8210	843819.7500	40°03'19.1833"	-86°17'54.4657"
10	E. 1/4 Corner Section 34, T19N, R2E	Harrison Monument Flush	281498.7020	849157.2610	40°02'53.8981"	-86°16'45.9091"
100	O.P.O.T. 19+24.47, 12.42' Lt., Line "A"	#5 Rebar W/USI Control Point Cap Set Flush	281535.2060	849144.5630	40°02'54.2591"	-86°16'46.0713"
101	O.P.O.T. 15+95.87, 55.80' Lt., Line "A"	#5 Rebar W/USI Control Point Cap Set Flush	281206.3380	849103.4110	40°02'51.0103"	-86°16'46.6109"
102	O.P.O.T. 15+73.85, 45.56' Rt., Line "A"	#5 Rebar W/USI Control Point Cap Set Flush	281184.9990	849204.9170	40°02'50.7969"	-86°16'45.3064"
103	O.P.O.T. 13+16.78, 24.07' Rt., Line "A"	#5 Rebar W/USI Control Point Cap Set Flush	280923.3360	849158.1480	40°02'49.2124"	-86°16'45.9161"
104	O.P.O.T. 11+76.50, 16.62' Lt., Line "A"	#5 Rebar W/USI Control Point Cap Set Flush	280802.0770	849076.7240	40°02'47.0161"	-86°16'46.9669"

Vicinity Map (N.T.S.)

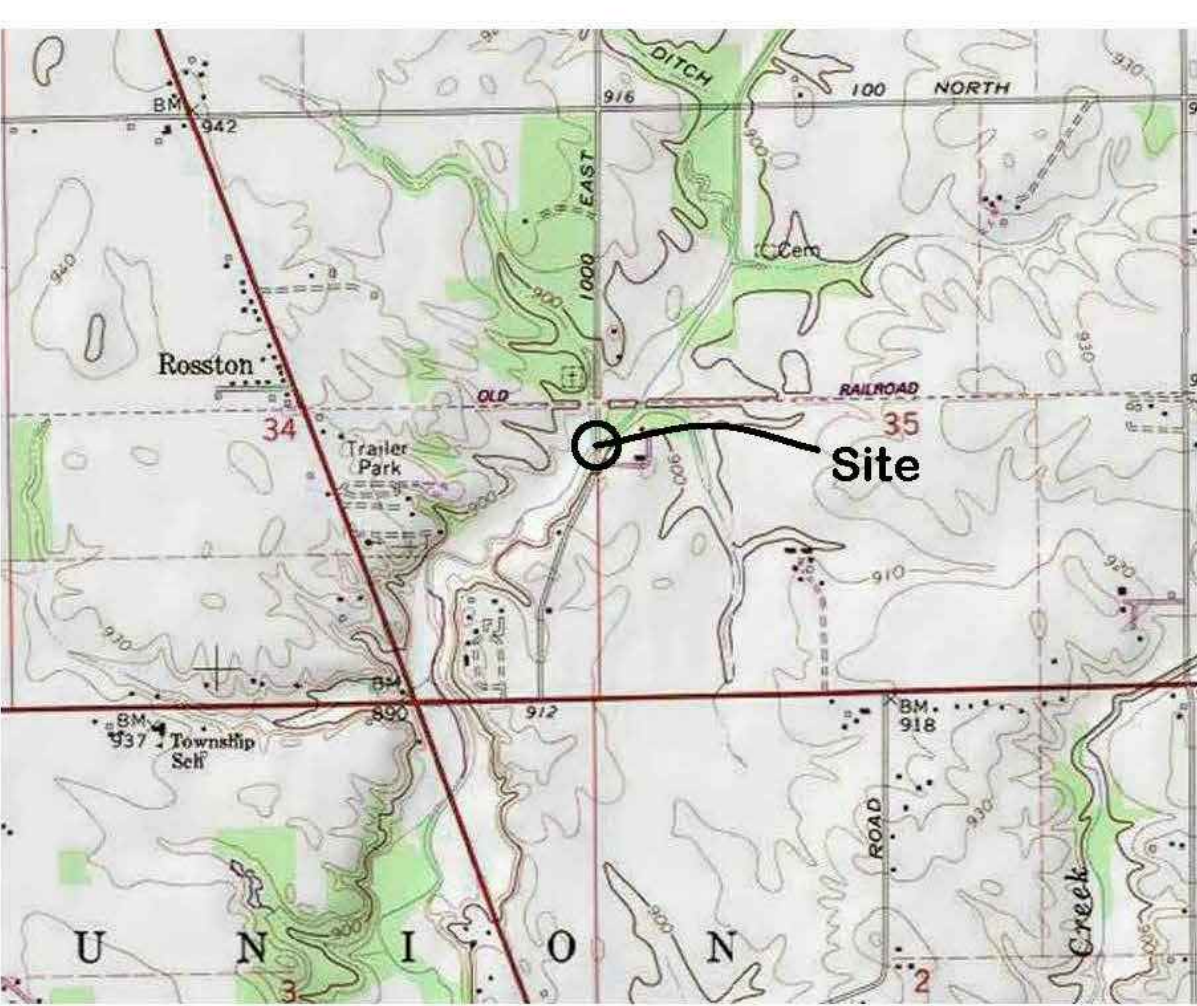

Surveyor's Report

Located in Sections 34 and 35, Township 19 North, Range 2 East, in Union Township, in Boone County.

The purpose of this survey is to collect data for the preparation of construction and right of way plans. This is not a property retracement survey. Any apparent property, subdivision, or easement lines or corners are based on the last deeds of record obtained from the County Recorder's Office. These lines in no way represent property, subdivision, or easement lines that could be determined from a retracement property survey. They are preliminary and should not be used to represent a retracement property survey. No monuments were set to represent the same. In addition, any monuments depicted on this plat indicated as being found or set should be used only for the above stated purpose.

Field measurements for this survey were in accordance with the specifications outlined in IAC 865 1-14. Measurements are shown to the nearest 0.01 feet, coordinates to the nearest 0.0001 feet, and the bearings to the 0.001 seconds, not to indicate the precision of the work, but to allow for closure and adjustment by others if desired. Units are US Survey Feet unless otherwise noted.

Horizontal Control

The horizontal control for this project is based on the Indiana Geospatial Coordinate System (InGCS), Boone Zone, North American Datum of 1983, (2011) EPOCH 2010.0, US Survey Feet. Said system was ascertained by Real Time Kinematic (RTK) GPS observations from Trimble's VRS NOW Continually Operating Reference System (www.vrsnow.us). This system will govern the project for design, right of way computations and layout. Geometric datum and map projection parameters for this InGCS Zone are as follows:

Coordinate System : Indiana Geospatial Coordinate System
Zone : Boone
Datum : NAD 83 (2011) EPOCH 2010.0
Ellipsoid Name : GRS 80
Geoid Model : Geoid18

Zone Parameters
Latitude of Grid Origin : 39°36'00"N
Longitude of Grid Origin : 86°30'00"W
Central Meridian S.F. : 1.000036
False northing offset : 118110
False easting offset : 787400

The Trimble VRS NOW's RTK Systems continuously operating reference stations (CORS) were used to measure dual RTK vectors on all control points and section corners. These dual vectors were compared and adjusted using Trimble Business Center software.

Reference Monumentation:

Control Points - See references and Point Data Table - Estimated relative positional accuracy of these points due to random errors in the measurement or staking of these monuments is +/- 0.10 feet.

Section Corners - See Section Corner Detail and References - Estimated relative positional accuracy of these points due to random errors in the measurement of these monuments is +/- 0.10 feet.

The following corners were found per information found in the Office of the County Surveyor. Lacking obvious evidence to the contrary, these monuments were held as prima facie evidence of the respective corners with negligible uncertainty.

- 1 - S. 1/4 Cor. Sec. 34, T19N, R2E - Brass Plug in Monument Box.
- 2 - N.E. Cor. Sec. 3, T18N, R2E - Railroad Spike Found Flush with Surface
- 3 - S.E. Cor. Sec. 34, T19N, R2E - Railroad Spike Found Flush with Surface
- 4 - E. 1/4 Cor. Sec. 35, T19N, R2E - Harrison Monument Found 0.40' B.G.
- 5 - N.E. Cor. Sec. 35, T19N, R2E - Harrison Monument Found Flush with Surface
- 6 - N. 1/4 Cor. Sec. 35, T19N, R2E - Harrison Monument Found Flush with Surface
- 7 - N.E. Cor. Sec. 34, T19N, R2E - Harrison Monument Found Flush with Surface
- 8 - N. 1/4 Cor. Sec. 34, T19N, R2E - Harrison Monument Found Flush with Surface
- 9 - N.W. Cor. Sec. 34, T19N, R2E - Harrison Monument Found Flush with Surface
- 10 - E. 1/4 Cor. Sec. 34, T19N, R2E - Harrison Monument Found Flush with Surface

Alignments:


Alignment "A" was established based on a best fit tangent from P.O.T. 10+00 to P.I. 14+00 and on the section line from P.I. 14+00 to P.I. 18+87.87 (Point #10), to P.O.T. 23+00.



Right of Way:

No Right of Way grants were discovered, therefore the Right of Way is also shown as being a Prescriptive Right of Way following the edge of pavement at even foot intervals.

The right of way, parcel lines and ownership information shown on this plat are preliminary. This information is shown only to help orient the user of this plat as it relates to the centerlines. The source of this information is from the last deed of record obtained from the County Recorders Office as well as the above-mentioned plans. The consultant responsible for the Right of Way Engineering will complete the final determination of this information.

USI #2020-4506

 SURVEY STARTED		SURVEYOR STATEMENT			AFFIRMATION STATEMENT			2023020586 SURL \$30.00 01/20/2023 10:12:34A 2 PGS Deborah S. Ottinger Boone County Recorder IN Recorded as Presented 	CR 1000 E OVER BIG EAGLE CREEK BRIDGE REPLACEMENT	HORIZONTAL SCALE		BRIDGE FILE							
11/18/2022					I affirm, under the penalties for perjury, that I have taken reasonable care to redact each Social Security number in this document, unless required by law. By: Mark A. Schepers					RECOMMENDED FOR APPROVAL AND PREPARED BY:  01/06/2023		8415 East 56th St. Indianapolis, IN 46216 PH. 317.544.4996 FAX 317.544.4997		LOCATION CONTROL ROUTE SURVEY		NTS		BOONE 61	
SURVEY COMPLETED																COUNTY		DESIGNATION	
12/01/2022																BOONE		2101727	
ROUTE PLAT SHEETS		This survey, to the best of my knowledge and belief, is executed according to the provisions of Title 865 IAC 1-12-20 through 1-12-26 regarding Route Surveys, except that any data shown regarding the location or description of the existing parcels is not a part of this survey.			SIGNATURE MARK A. SCHEPERS, PS DATE			<i>Book 25 pg 54-55</i>		SURVEY BOOK		PLAN SHEETS							
2										OF		2		6		OF 28			
														CONTRACT		PROJECT			
										B-44244		2101727							

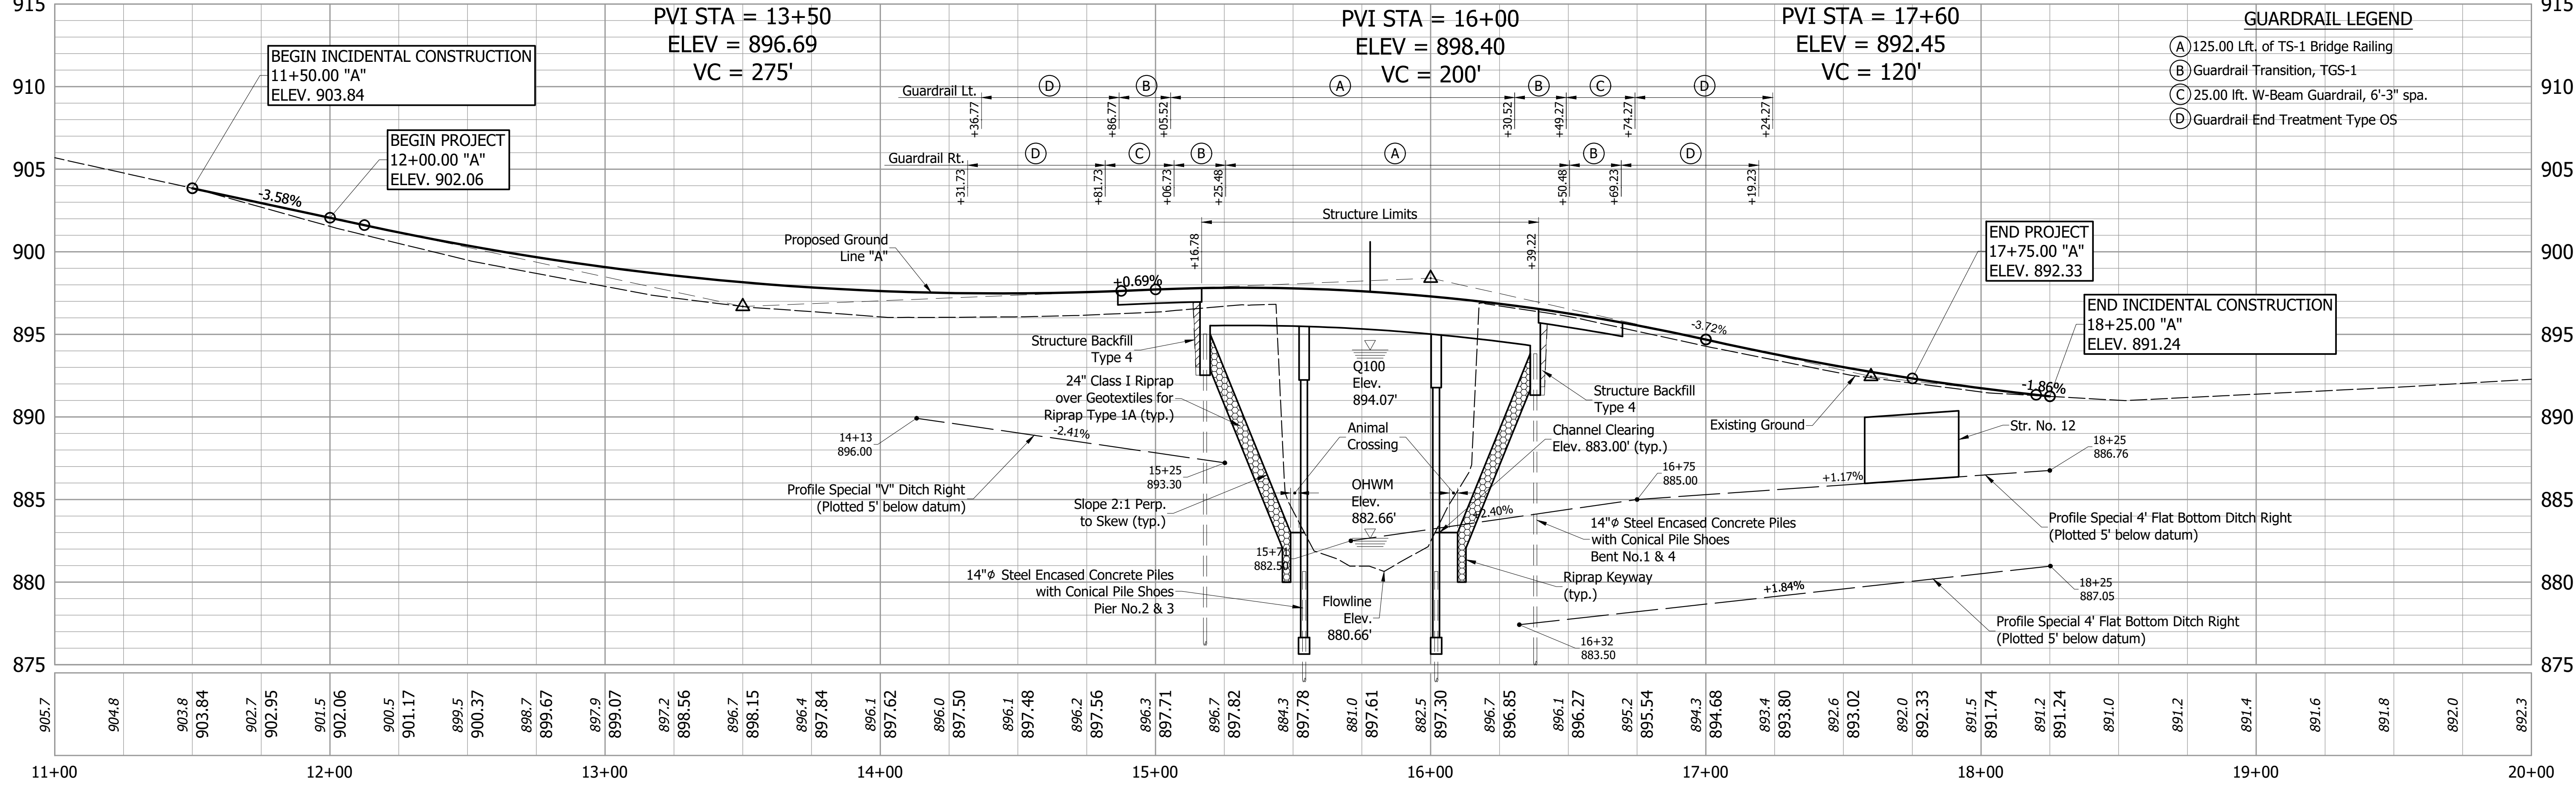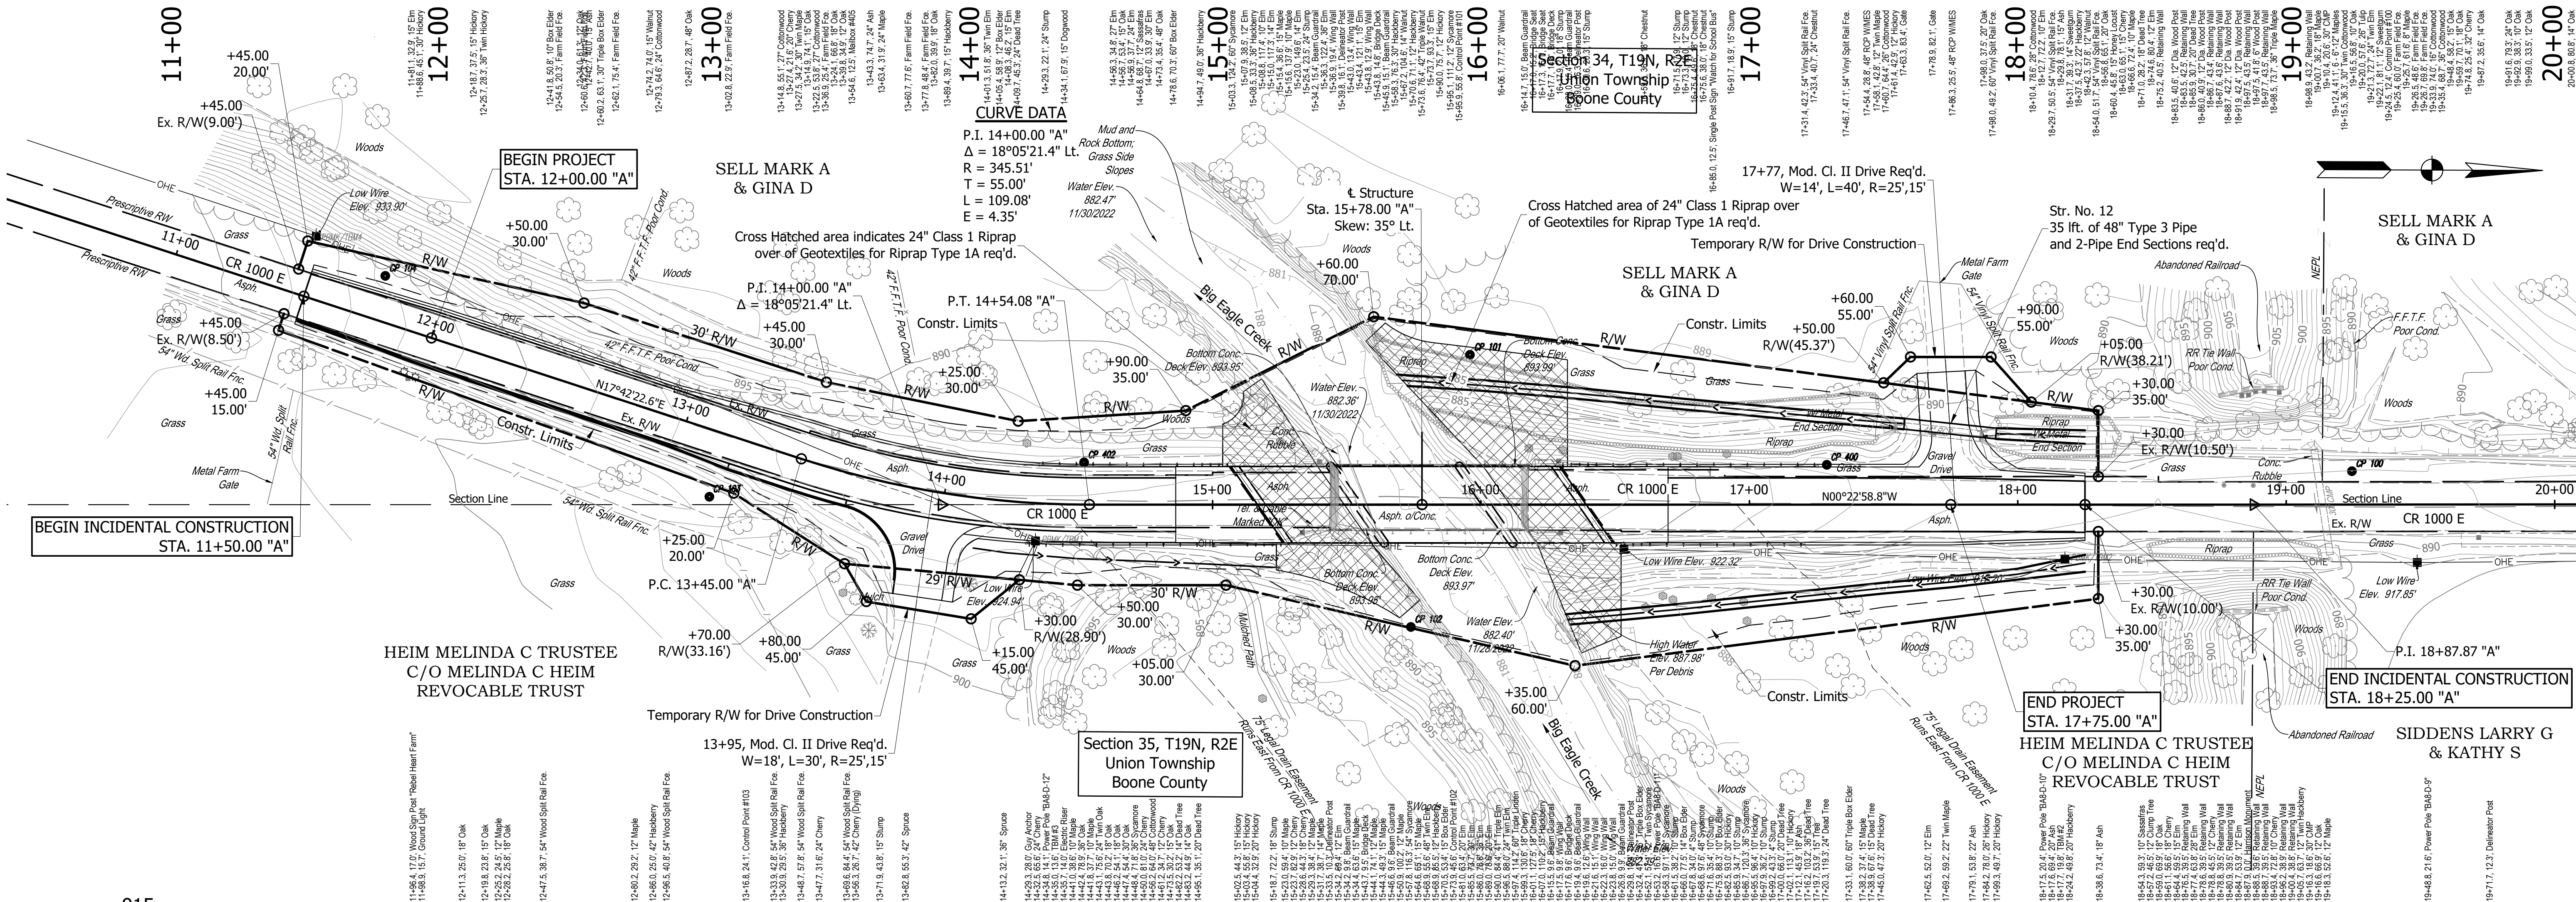

- GUARDRAIL LEGEND**
- (A) 125.00 Lft. of TS-1 Bridge Railing
 - (B) Guardrail Transition, TGS-1
 - (C) 25.00 Lft. W-Beam Guardrail, 6'-3" spa.
 - (D) Guardrail End Treatment Type OS


NOT FOR
CONSTRUCTION

DESIGNED:	JMH	DRAWN:	DWB
CHECKED:	BMA	CHECKED:	JMH

INDIANA
DEPARTMENT OF TRANSPORTATION

PLAN PROFILE
LINE "A"

HORIZONTAL SCALE 1"=30'	BRIDGE FILE BOONE 61
VERTICAL SCALE 1"=5'	DESIGNATION 2101727
SURVEY BOOK	SHEETS 7 of 28
CONTRACT B-44244	PROJECT 2101727

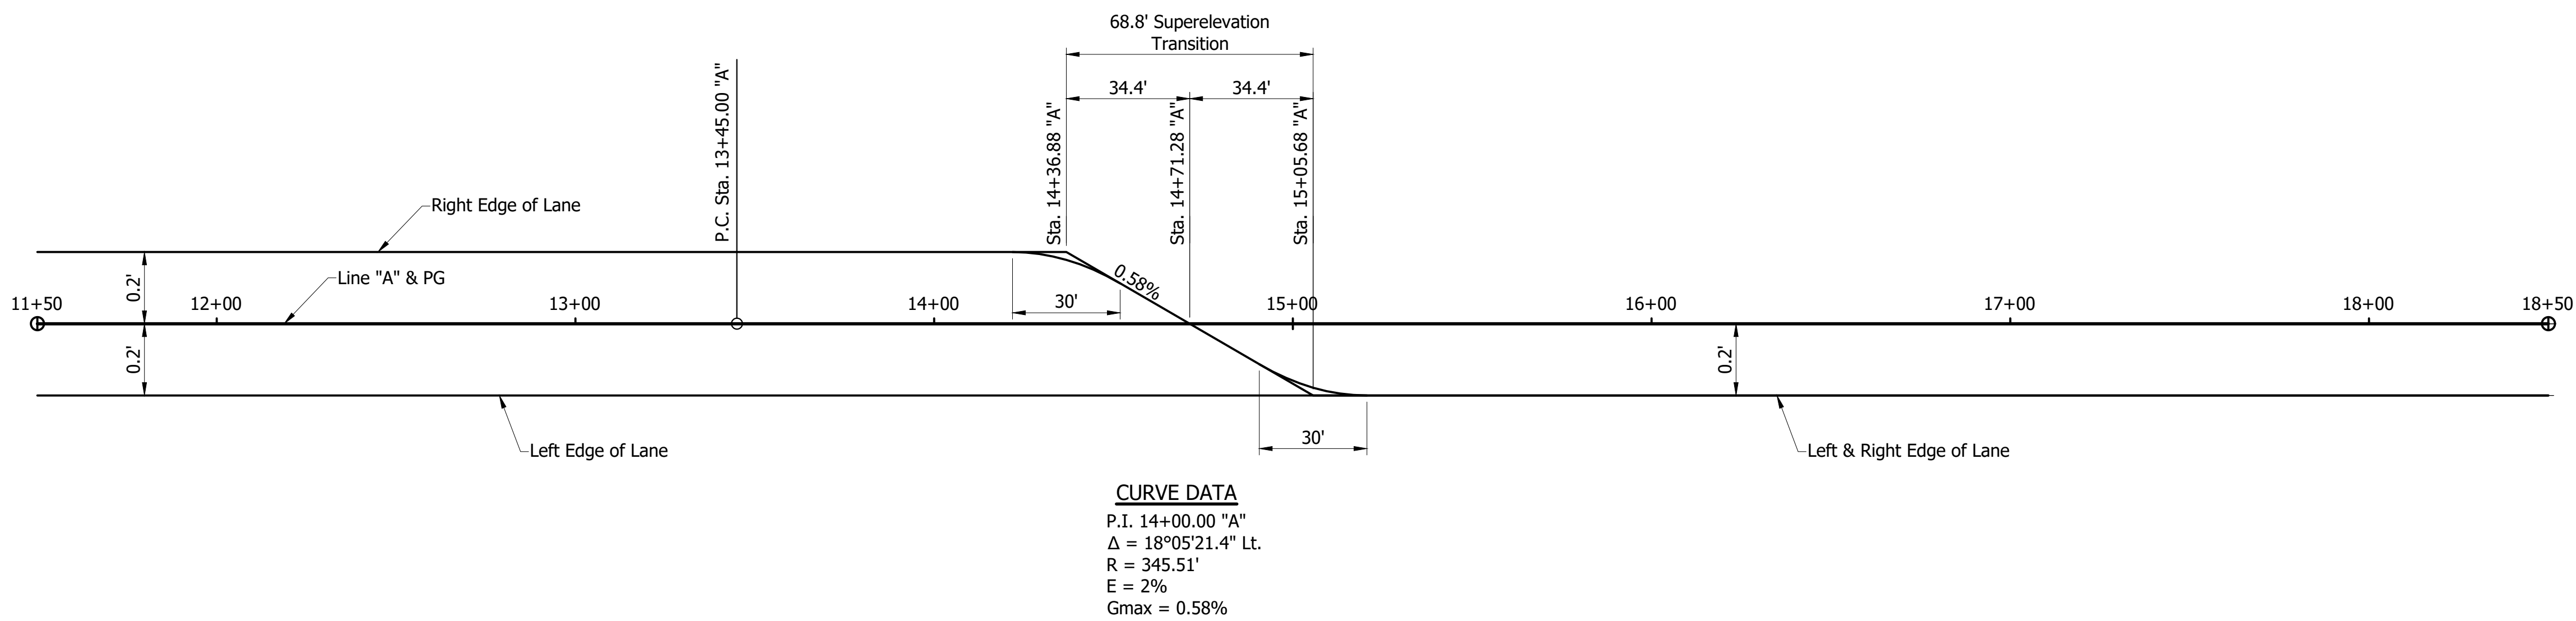

NOT FOR CONSTRUCTION

DESIGNED: JMH	DRAWN: DWB
CHECKED: BMA	CHECKED: JMH

INDIANA
DEPARTMENT OF TRANSPORTATION

SUPERELEVATION TRANSITION DIAGRAM
LINE "A"

HORIZONTAL SCALE 1"=30'	BRIDGE FILE BOONE 61
VERTICAL SCALE 1"=0.3'	DESIGNATION 2101727
SURVEY BOOK	SHEETS
CONTRACT B-44244	8 of 28 PROJECT 2101727

TEMPORARY EROSION AND SEDIMENT CONTROL TABLE

LOCATION		Temporary Check Dam, Traversable	Temporary Geotextiles	Temporary Inlet Protection, (Filter Sock)	Filter Sock	Sediment, Remove	Manufactured Surface Protection Product
STATION TO STATION	LT./RT.						
Sta. 11+46 to Sta. 15+11 "A"	LT.				364 Lft.	5.4 Cys.	
Sta. 11+46 to Sta. 13+85 "A"	RT.				254 Lft.	3.8 Cys.	
Sta. 11+50 to Sta. 15+17 "A"	LT.						425 Sys.
Sta. 14+08 to Sta. 15+75 "A"	RT.				182 Lft.	2.7 Cys.	
Sta. 14+08 to Sta. 15+77 "A"	RT.						200 Sys.
Sta. 14+50 "A"	RT.	24 Lft.	4 Sys.			0.6 Cys.	
Sta. 15+21 Lt. to Sta. 15+75 Rt "A"	Along S. Bank				100 Lft.	1.5 Cys.	
Sta. 15+25 "A"	RT.	24 Lft.	4 Sys.			0.6 Cys.	
Sta. 15+53 to Sta. 17+63 "A"	LT.						570 Sys.
Sta. 15+65 to Sta. 17+60 "A"	LT.				215 Lft.	3.2 Cys.	
Sta. 15+75 "A"	LT.	41 Lft.	7 Sys.			1.9 Cys.	
Sta. 15+78 to Sta. 17+59 "A"	LT.				191 Lft.	2.8 Cys.	
Sta. 15+78 Lt. to Sta. 16+42 Rt. "A"	Along N. Bank				100 Lft.	1.5 Cys.	
Sta. 16+25 "A"	LT.	41 Lft.	7 Sys.			1.9 Cys.	
Sta. 16+26 to Sta. 18+28 "A"	RT.				214 Lft.	3.2 Cys.	
Sta. 16+37 to Sta. 18+25 "A"	RT.				191 Lft.	2.8 Cys.	
Sta. 16+38 to Sta. 18+25 "A"	RT.						578 Sys.
Sta. 16+50 "A"	RT.	41 Lft.	7 Sys.			1.6 Cys.	
Sta. 16+75 "A"	LT.	41 Lft.	7 Sys.			1.3 Cys.	
Sta. 17+18 "A"	RT.	41 Lft.	7 Sys.			1.6 Cys.	
Sta. 17+54 "A"	LT.			15 Lft.		1.5 Cys.	
Sta. 17+84 to Sta. 18+29 "A"	LT.				55 Lft.	0.8 Cys.	
Sta. 17+84 to Sta. 18+29 "A"	LT.				74 Lft.	1.1 Cys.	
Sta. 17+85 to Sta. 18+25 "A"	LT.						421 Sys.
Sta. 17+86 "A"	RT.	41 Lft.	7 Sys.			1.6 Cys.	
Sta. 18+25 "A"	RT.	41 Lft.	7 Sys.			1.6 Cys.	
Sta. 18+25 "A"	LT.	41 Lft.	7 Sys.			1.3 Cys.	
TOTALS		376 Lft.	64 Sys.	15 Lft.	1940 Lft.	40.3 Cys.	1894 Sys.

NOTES:

All erosion control measures shall be installed in accordance with INDOT Std. Dwg. E 205-TECD-01 through 12.

At least 50% of the waterway opening should be maintained at all times. Phased construction techniques may be required.

The Contractor shall design, furnish, install, test, operate, monitor and maintain a dewatering system of sufficient scope, size, and capacity to prevent water flow into excavations and allow water and construction operations to proceed on dry, stable subgrades.


The contractor will be responsible to submit a plan for protecting the waterway during construction activities. No construction debris shall enter the waterway. The contractor will maintain a clean worksite throughout construction.

Perimeter protection shall be installed prior to land disturbance activities. For Temporary Erosion Control Perimeter Construction Entrance, see Standard Dwg. E205-TECP-01.

Disturbed areas shall be stabilized within 14 days of inactivity. Disturbed areas shall be restored to their existing conditions prior to the completion of the project.

Contractor to determine method for cofferdam construction and dewatering. Revisions to the erosion control details may require the contractor to submit any revisions to the appropriate jurisdictional agency. The contractor is responsible for adhering to the local, state and federal permit conditions as included in the contract documents. Any deviations from the permit conditions will be the responsibility of the contractor to coordinate with the appropriate regulatory agency at no cost or delay to the project.

For Erosion Control Plan and Profile see Sheet No. 9.

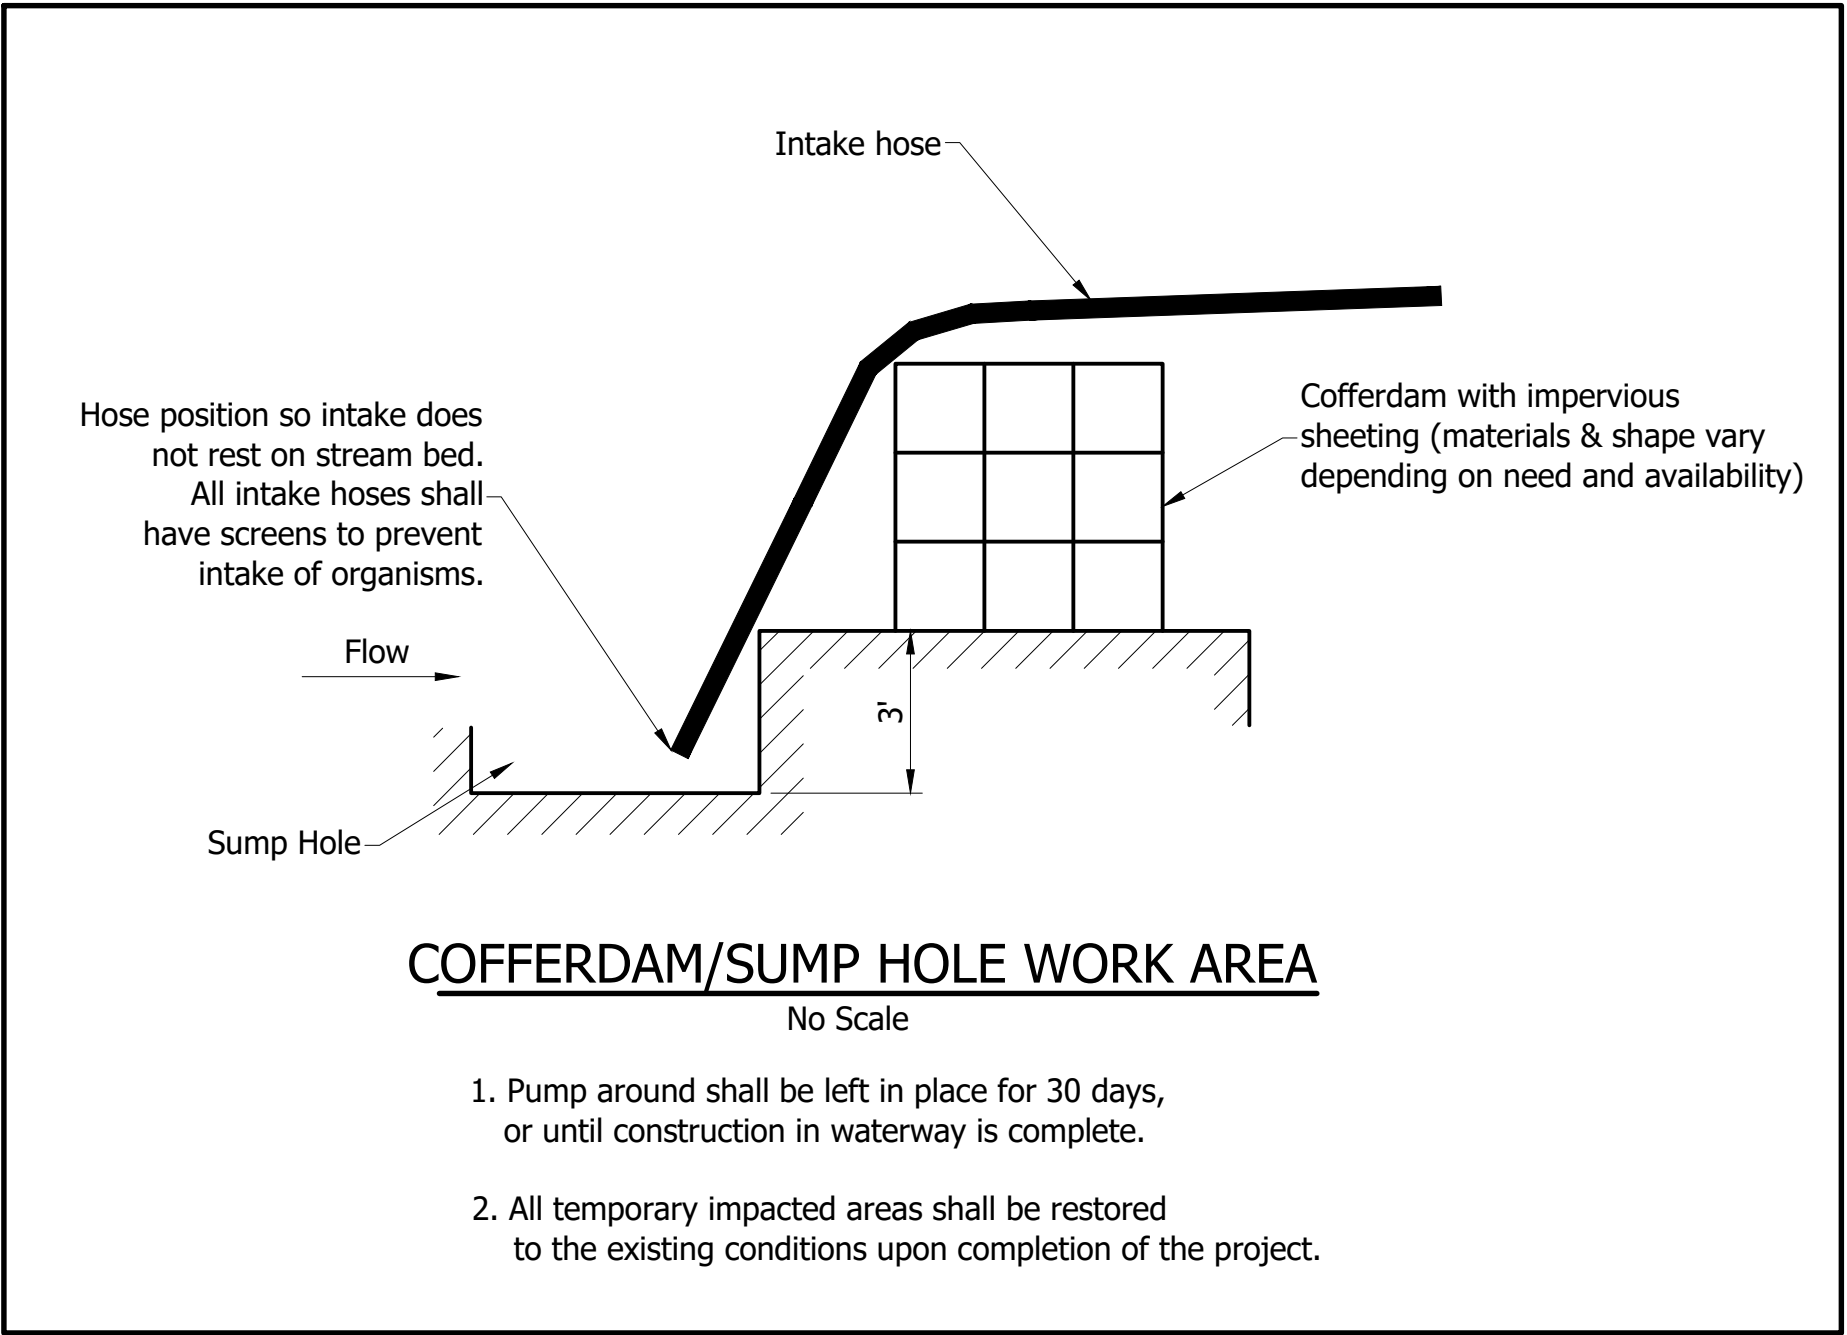

LEGEND

- FS

Filter Sock
- Temporary Check Dam, Traversable
- Temporary Inlet/Outlet Protection
- Dewatering Pump
- Sump Hole
- Pump Discharge Bag
- Temporary Diversion
- Modified Check Dam
- Temporary Inlet Protection (Filter Bag Insert)
- Permanent Turf Reinforcing Mat, with Seeding Type "R" (Manufactured Surface Protection Product)

NOT FOR CONSTRUCTION




DESIGNED: _____ BDC	DRAWN: _____ BDC
CHECKED: _____ BMA	CHECKED: _____ JMH

INDIANA
DEPARTMENT OF TRANSPORTATION

EROSION CONTROL DETAILS

HORIZONTAL SCALE AS NOTED	BRIDGE FILE BOONE 61
VERTICAL SCALE AS NOTED	DESIGNATION 2101727
SURVEY BOOK	SHEETS 10 of 28
CONTRACT B-44244	PROJECT 2101727

S:\2020Proj\2020-4506 Boone Br 61\Drawings\Bridge\Plans\2020-4506 General Plan.dwg, 10/5/2023 11:14:05 AM, DWG To PDF.pc3

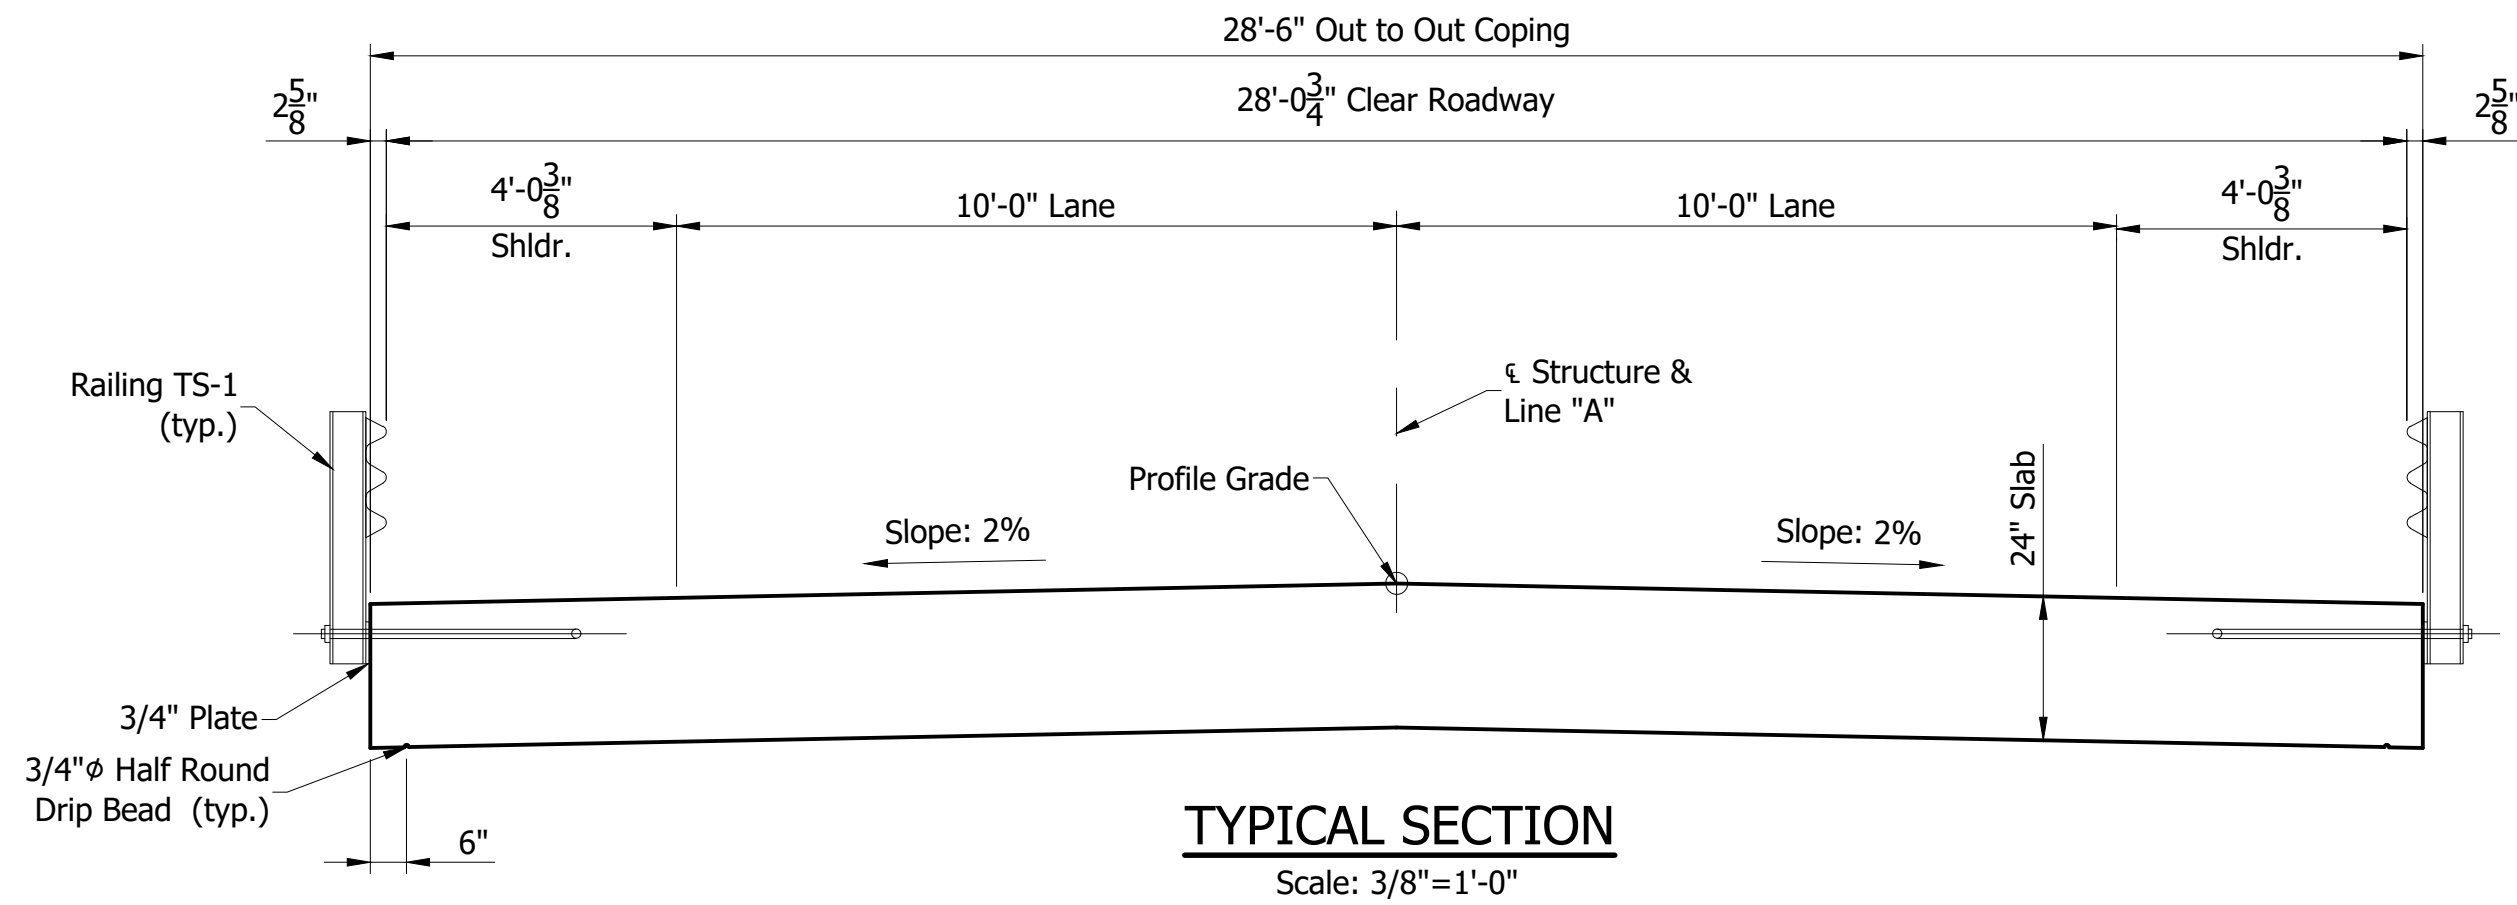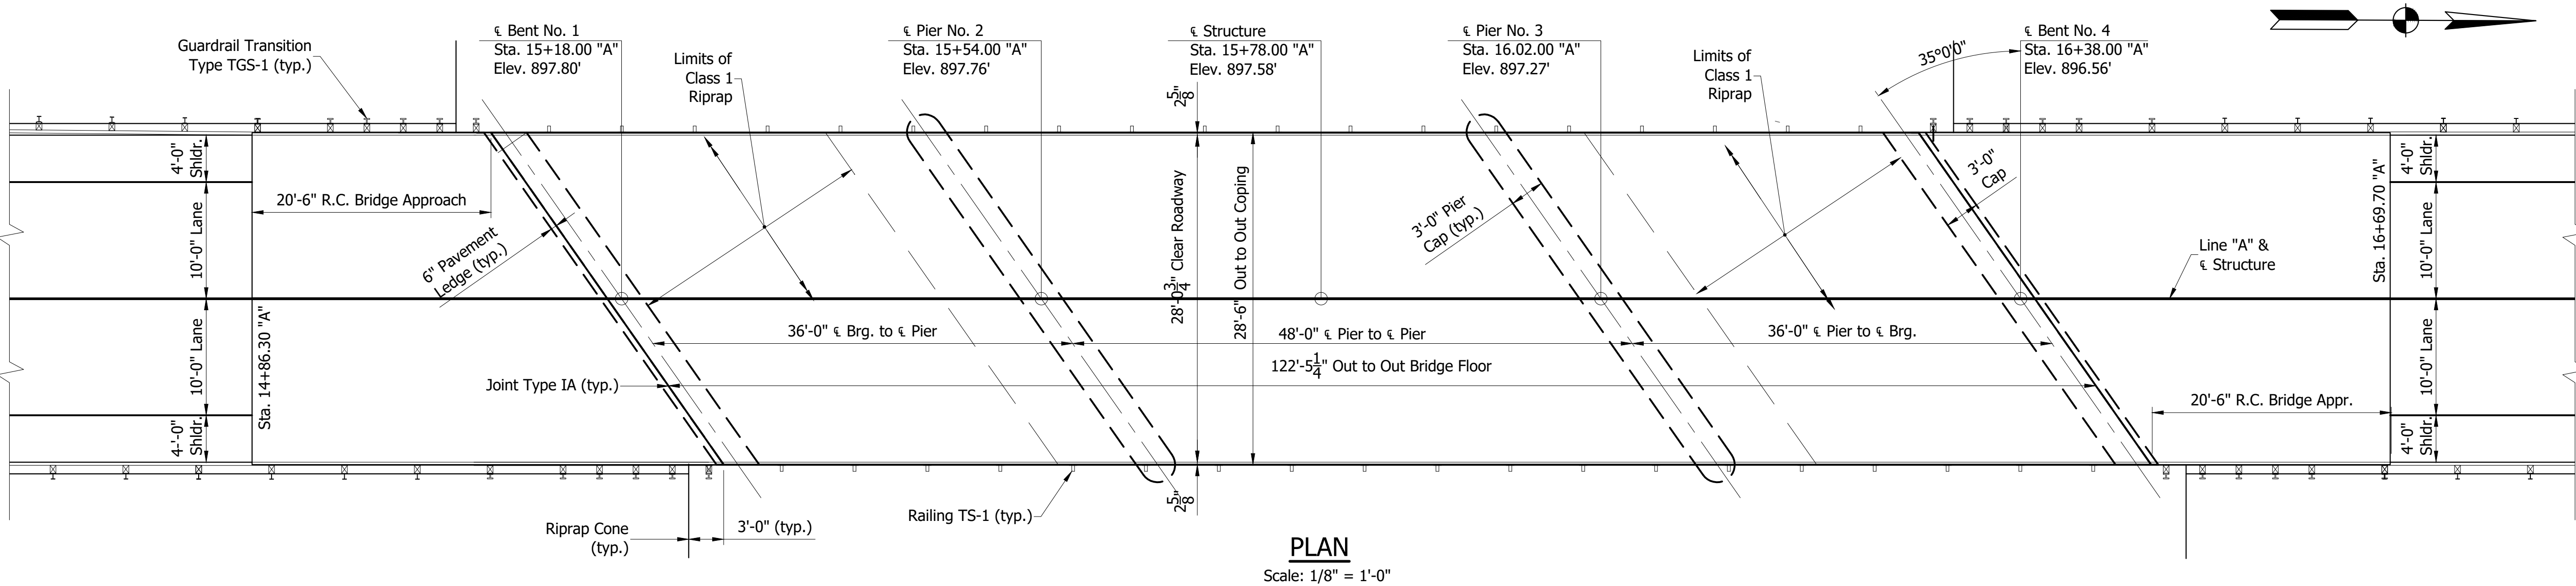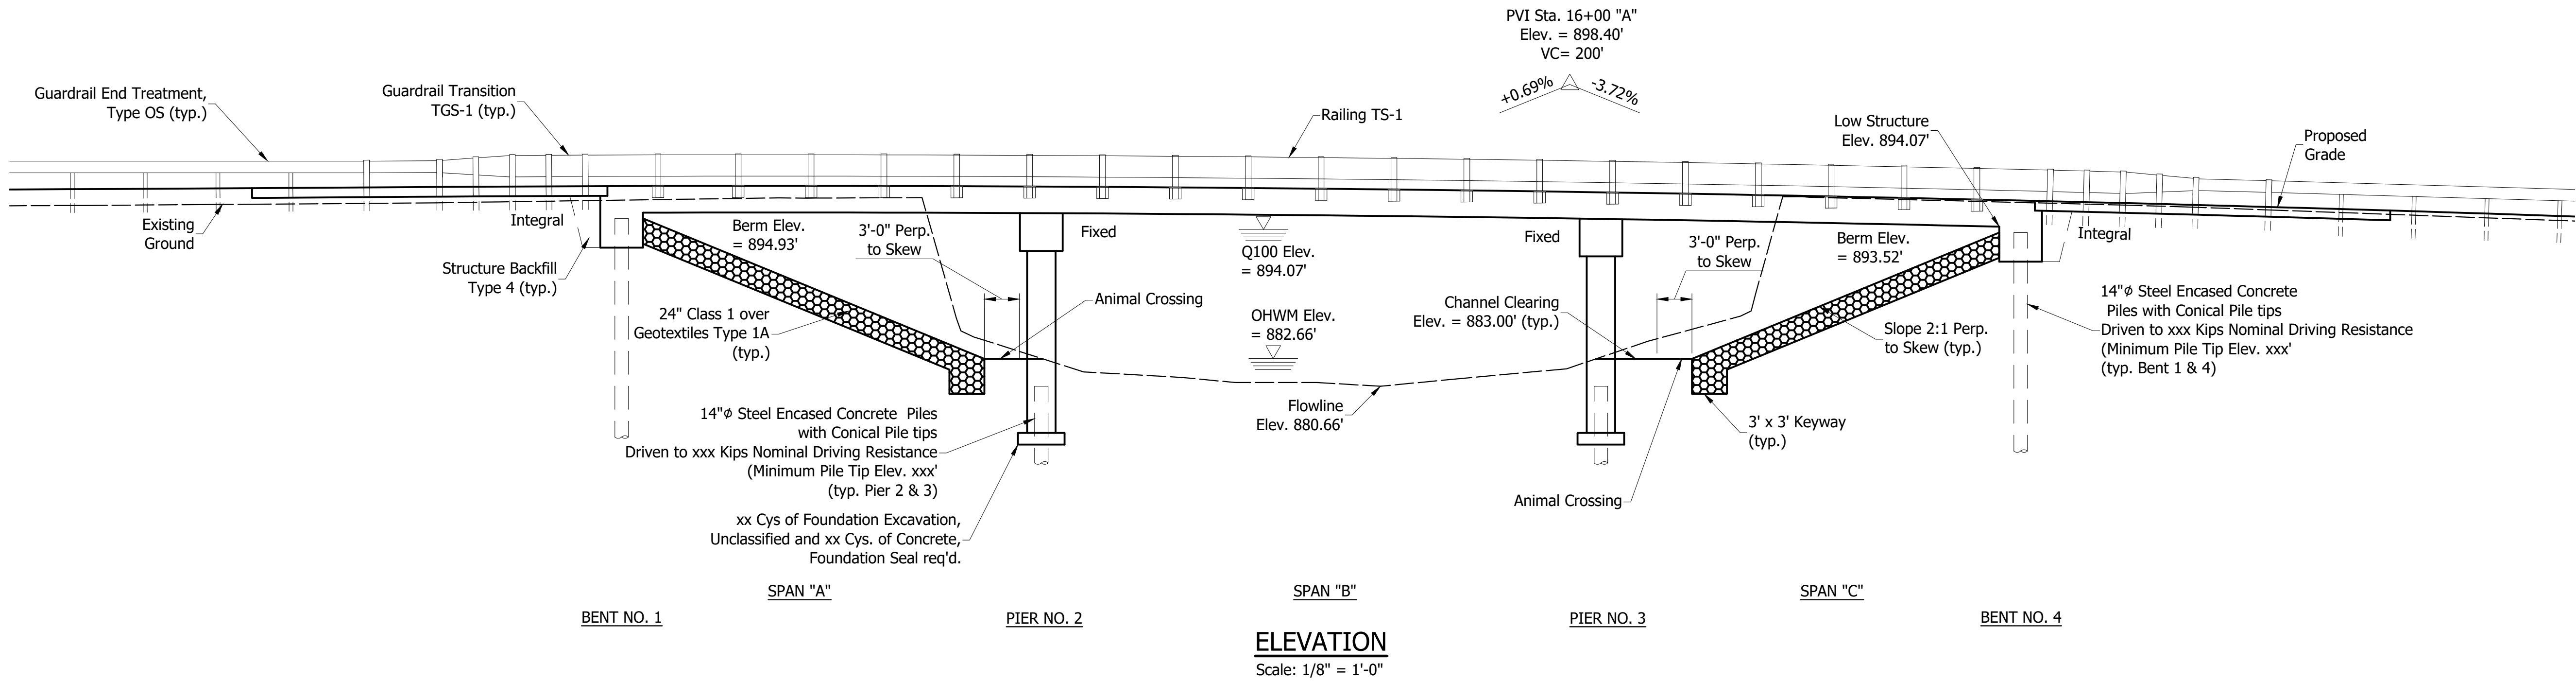

DESIGN DATA

Superstructure and Substructure designed for HL-93 loading, in accordance with AASHTO LRFD Bridge Design Specifications, 9th Edition, 2020, and its subsequent Interim Specifications.

Designed for actual dead load plus 35#/sft. future wearing surface.

Slab designed with 1/2" wearing surface.

UNIT STRESSES:
Class "C" Concrete F_c = 4000 p.s.i.
Class "A" Concrete F_c = 3500 p.s.i.
Class "B" Concrete F_c = 3000 p.s.i.
Reinforcing Steel (Grade 60) F_y = 60,000 p.s.i.

GENERAL NOTES:

All dimensions are in feet and inches and all elevations are in feet unless otherwise noted.

Reinforcing steel covering shall be 2 1/2" in top and 1" min. in bottom of floor slabs, and 2" in all other parts, unless noted.

SEISMIC DESIGN DATA

Seismic Performance Zone	Zone 1
Acceleration Coefficient	S _{DS} =0.xxx
Seismic Soil Profile Type	Class x

CONTINUOUS REINFORCED CONCRETE SLAB BRIDGE
THREE SPANS @ 36'-0", 48'-0", 36'-0", SKEW 35° LT.
28'-0 3/4" CLEAR ROADWAY WIDTH
CR 1000 EAST OVER BIG EAGLE CREEK
BOONE COUNTY, INDIANA

NOT FOR
CONSTRUCTION

DESIGNED: JMH	DRAWN: DWB
CHECKED: BMA	CHECKED: JMH

INDIANA DEPARTMENT OF TRANSPORTATION
GENERAL PLAN

HORIZONTAL SCALE AS NOTED	BRIDGE FILE BOONE 61
VERTICAL SCALE AS NOTED	DESIGNATION 2101727
SURVEY BOOK	SHEETS 12 of 28
CONTRACT B-44244	PROJECT 2101727

SUMMARY OF BRIDGE QUANTITIES

ITEM	CONCRETE				EPOXY COATED REINF. STEEL	REINF. STEEL	FIELD DRILLED HOLES IN CONCRETE	PILES						SURFACE SEAL **	SUBBASE FOR PCCP	EPOXY COATED THREADED TIE BAR ASSEMBLIES	BRIDGE RAILING TS-1	LONGITUDINAL GROOVING	GEOTEXTILES FOR PAVEMENT TYPE 2B	STRUCTURE BACKFILL 4	FOUNDATION EXCAVATION						
	CLASS C	CLASS A	CLASS B	CLASS A				14"Ø CONC. STEEL SHELL ENCASED	TEST PILE DYNAMIC PRODUCTION 14"Ø SEC	TEST PILE INDICATOR RESTRIKE	CONICAL PILE TIPS	DYNAMIC PILE TEST LOAD															
	SUPERSTR	SUBSTR	IN FTG.	STRUCTURES				no.	lft.	no.	lft.	each	each														
SUPERSTRUCTURE	XX				XX			XX	XX	1	XX	X	XX			XX	XX	XX		XX							
PIER NO. 2		XX	XX			XX		XX	XX	1	XX	X	XX													XX	
PIER NO.3		XX	XX			XX		XX	XX	1	XX	X	XX													XX	
SOUTH APPROACH SLAB					XX											XX		XX	XX								
NORTH APPROACH SLAB					XX											XX		XX	XX								
TOTALS	XX	XX	XX		XX	XX		38	3031	2	XX	X	XX			XX	XX	XX	XX	XX	XX						

** ESTIMATED QUANTITY

PAVEMENT QUANTITIES AND APPROACH TABLE

LOCATION	DESCRIPTION (APPROACH TYPE OR CLASS)	WIDTH	LENGTH	RADII	DISTANCE BEYOND R/W LINE	SURFACE BEYOND R/W LINE			GRADE		CLEAR ZONE AT DRIVE	HMA FOR APPROACHES "A"						HMA MATERIALS QA/QA-HMA, 3, 64		HMA MATERIALS QC/QA-HMA, 2, 64						BITUMINOUS MATERIALS FOR		COMPACTED AGGREGATE FOR BASE NO. 53		GEOGRID TYPE 1B	SUBGRADE TREATMENT TYPE II	SUBGRADE TREATMENT TYPE IC	JOINT ADHESIVE SURFACE	JOINT ADHESIVE INTERMEDIATE	JOINT SEALANT						
						COMPACTED AGGREGATE BASE	HMA	CONCRETE				SURFACE 9.5 mm		INTERMD. 19.0 mm		BASE 25.0 mm																				SURFACE 9.5 mm		INTERMD. 19.0 mm		BASE 19.0 mm	
												tons	tons	sft.	1	2	1																			2	1	2	1	2	1
						ft.	ft.	ft.	ft.	tons		tons	sft.	%	%	ft.	lbs./syd.	tons	lbs./syd.	tons	lbs./syd.	tons	lbs./syd.	tons	lbs./syd.	tons	lbs./syd.	tons	syd							tons	syd	tons	syd	sys.	lft.
Sta. XX+XX to Sta. XX+XX "A" Sta. XX+XX to Sta. XX+XX "A"	Mainline															165	XX	220	XX	330	XX		XX	XX				XX	XX	XX	XX										
Sta. XX+XX "A"	Mod. Class II	XX	XX	25, 15							165	X	275	X									XX	XX			XX														
Sta. XX+XX "A"	Mod. Class II	XX	XX	25, 15							165	X	275	X									XX	XX			XX														
TOTALS												X		X			XX		XX		XX	XX						XX	XX	XX	XX										

APPROACH STRUCTURES

STRUCTURE NUMBER	LOCATION				SIZE	DESCRIPTION		LENGTH	SKEW	FLOW LINE		BACKFILL TYPE	STRUCTURE BACKFILL	REVTMENT RIPRAP	CONCRETE CLASS "A"	PIPE END SECTION	AGGREGATE FOR END BENT BACKFILL	GEOTEXTILES	GRATED BOX END SECTION		CONNECT TO STR.	REMARKS
	STATION	LEFT	RIGHT	CROSS		TYPE	KIND			UP STREAM	DOWN STREAM								type	slope		
12	XX+XX "A"	X			XX	2	XXXX	XX		XX	XX											

BENCHMARK

QTY.	LOCATION
1	SEE STANDARD SPECIFICATIONS

PIPE MATERIAL

STRUCTURE NUMBER		12	
PIPE TYPE / SHAPE		1 / CIR	
SMOOTH PIPE SIZE		12"	
CORRUGATED PIPE SIZE		12"	
RCP / RCHEP (S)	CLASS	II	
	D ^{0.01} RATING	1000	
NON-REINFORCED CONCRETE PIPE, CLASS 3 (S)		X	
CORRUGATED PE PIPE, TYPE S (S) *		X	
RIBBED PE PIPE (S) *		X	
SMOOTH WALL PE PIPE (S)* / MAXIMUM DR 26.00		X	
PROFILE WALL PVC PIPE (S)		X	
SMOOTH WALL PVC PIPE (S) *			
VITRIFIED CLAY PIPE, EXTRA STRENGTH (S)		X	
ZINC COATED (C)	CORR. PROFILE THICKNESS		
ZINC COATED W/ BPI (C)	CORR. PROFILE THICKNESS		
ALUM. COATED TYPE 2 (C)	CORR. PROFILE THICKNESS		
POLYMER PRECOATED GALVANIZED	CORR. PROFILE THICKNESS		
POLYMER PRECOATED GALVANIZED (C), TYPE 1A (S)	CORR. PROFILE THICKNESS		
POLYMER PRECOATED GALVANIZED (C)	CORR. PROFILE THICKNESS		
ZINC COATED W/ BPI (C)	CORR. PROFILE THICKNESS		
ALUMINUM COATED TYPE 2	CORR. PROFILE THICKNESS		
POLYMER PRECOATED GALVANIZED (C)	CORR. PROFILE THICKNESS		
CORRUGATED ALUM. ALLOY PIPE (C) (LS)	CORR. PROFILE THICKNESS		
CORRUGATED ALUM. ALLOY PIPE RIVETED	CORR. PROFILE THICKNESS		
CORRUGATED ALUM. ALLOY PIPE (C) (LS)	CORR. PROFILE THICKNESS		
CORRUGATED ALUM. ALLOY PIPE RIVETED	CORR. PROFILE THICKNESS		
CORRUGATED STEEL PIPE RIVETED ZINC COATED	CORR. PROFILE THICKNESS **		
CORRUGATED STEEL PIPE RIVETED W/BPI ZINC COATED	CORR. PROFILE THICKNESS **		
CORRUGATED ALUM. COATED RIVETED TYPE 2 PIPE	CORR. PROFILE THICKNESS		
CORRUGATED POLYMER PRECOATED GALVANIZED PIPE	CORR. PROFILE THICKNESS		
POLYMER PRECOATED GALVANIZED RIVITED (C)	CORR. PROFILE THICKNESS		

GUARDRAIL SUMMARY TABLE

LOCATION												FROM STATION	TO STATION	LEFT MEDIAN LEFT	RIGHT MEDIAN RIGHT	GUARDRAIL, MGS, W-BEAM, 6'-3" POST SPACING	MODIFIED W-BEAM GUARDRAIL, 6.25 FT. SPA, (17° RAD.)	GUARDRAIL TRANSITION TGS-1	MOD. GUARDRAIL TRANSITION TGB 35' RADIUS	MOD. GUARDRAIL W-BEAM 35' RADIUS	GUARDRAIL END TREATMENT, TYPE OS	CURVED W-BEAM GUARDRAIL TERMINAL SYSTEM, TYPE S
												LFT	LFT	EACH	LFT	EACH	EACH	EACH				
xx+xx	xx+xx	X						X														
xx+xx	xx+xx			X			X			X											X	
xx+xx	xx+xx	X					X			X											X	
xx+xx	xx+xx			X						X											X	
TOTALS																						

MONUMENTS

STATION	OFFSET	LINE	TYPE B	TYPE C	SECTION CORNER MONUMENT	RIGHT-OF-WAY MONUMENT
XX+XX	XX' Lt.	"A"	X			
XX+XX	XX' Lt.	"A"	X			
XX+XX	XX' Lt.	"A"				1
XX+XX	XX' Lt.	"A"				1
XX+XX	XX' Lt.	"A"				1
XX+XX	XX' Rt.	"A"				1
XX+XX	XX' Rt.	"A"				1
XX+XX	XX' Rt.	"A"				1
TOTAL			2			8

PAVEMENT MARKINGS

DESCRIPTION	COLOR	LOCATION	LENGTH (Lft.)	PAY LENGTH (Lft.)
Line, Paint, Solid, 4"	Yellow	XX to XX "A" Lt. & Rt. of Centerline	X	X
		Total		X
Line, Paint, Solid, 4"	White	XX to XX "A" Lt Lane Line	X	X
	White	XX to XX "A" Rt Lane Line	X	X
		Total		X
Transverse Pavement Marking, Paint, 24"	White	XX "A" Rt.	X	X
		Total		X



INDIANA
DEPARTMENT OF TRANSPORTATION

ROAD AND BRIDGE
SUMMARY

HORIZONTAL SCALE	BRIDGE FILE
NONE	BOONE 61
VERTICAL SCALE	DESIGNATION
NONE	2101727
SURVEY BOOK	SHEETS
	13 of 28
CONTRACT	PROJECT
B-44244	2101727

NOT FOR
CONSTRUCTION

S:\2020Proj\2020-4506 Boone Br 61\Drawings\Bridges\Corridor Model\2020-4506 Corridor.dwg, 10/11/2023 7:31:01 AM, AutoCAD PDF (General Documentation).pc3

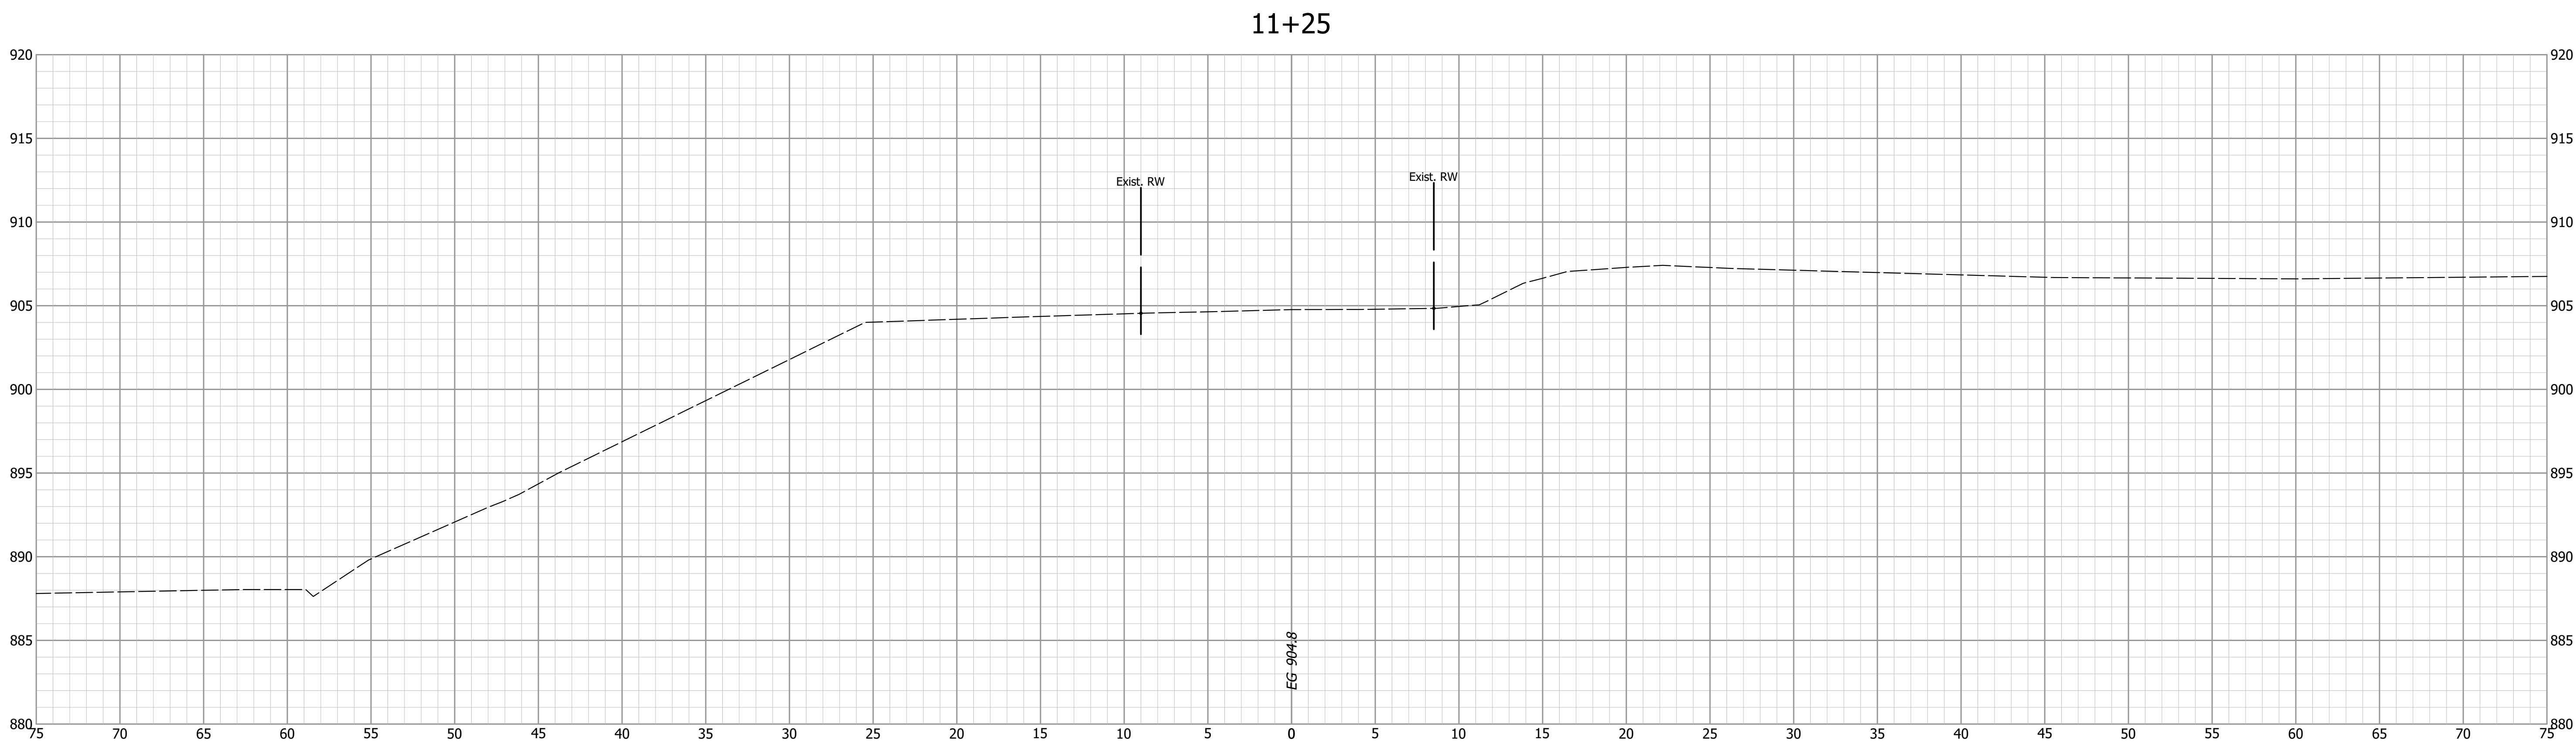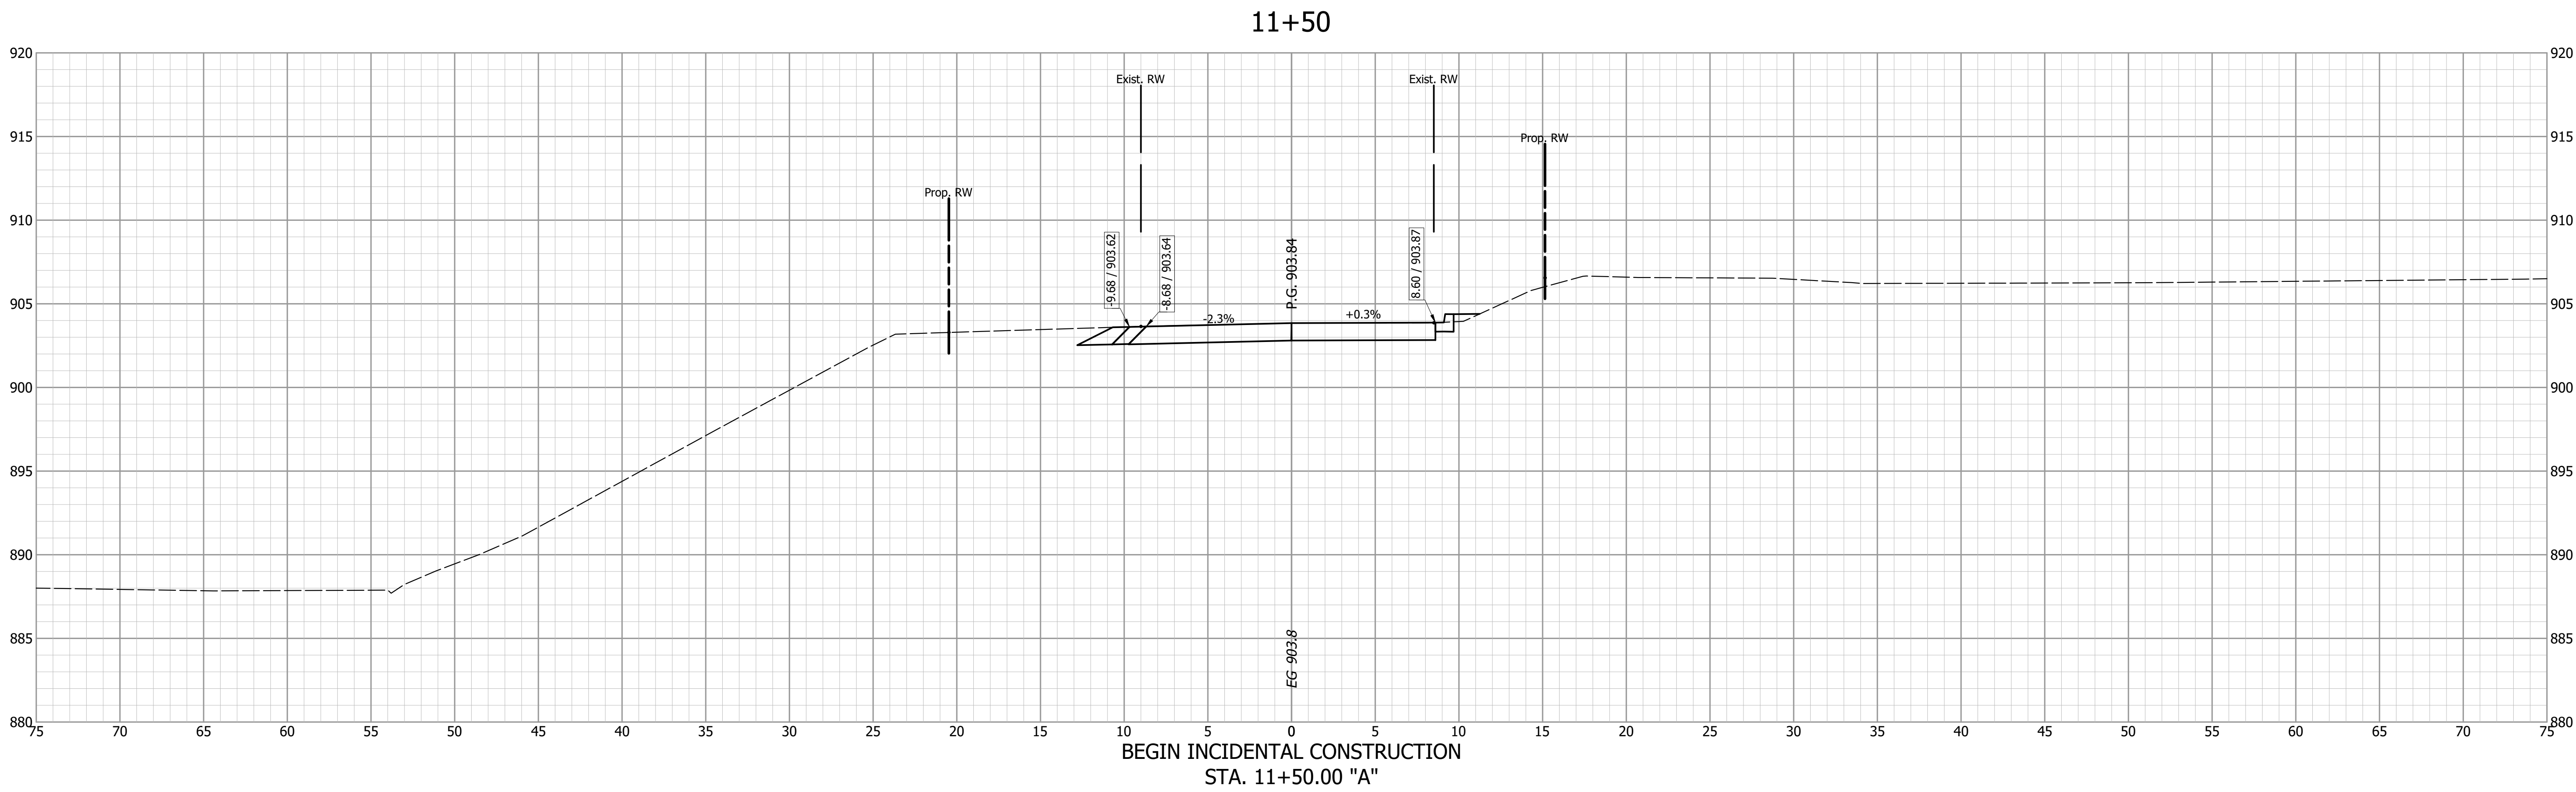

NOT FOR
CONSTRUCTION



DESIGNED: JMH
DRAWN: BDC
CHECKED: BMA
CHECKED: JMH

INDIANA
DEPARTMENT OF TRANSPORTATION

CROSS SECTIONS
LINE "A"

HORIZONTAL SCALE 1" = 5'	BRIDGE FILE BOONE 61
VERTICAL SCALE 1" = 5'	DESIGNATION 2101727
SURVEY BOOK	SHEETS
CONTRACT B-44244	14 of 28 PROJECT 2101727

S:\2020Proj\2020-4506 Boone Br 61\Drawings\Bridges\Corridor Model\A\2020-4506 Corridor.dwg, 10/11/2023 7:31:03 AM, AutoCAD PDF (General Documentation).pc3

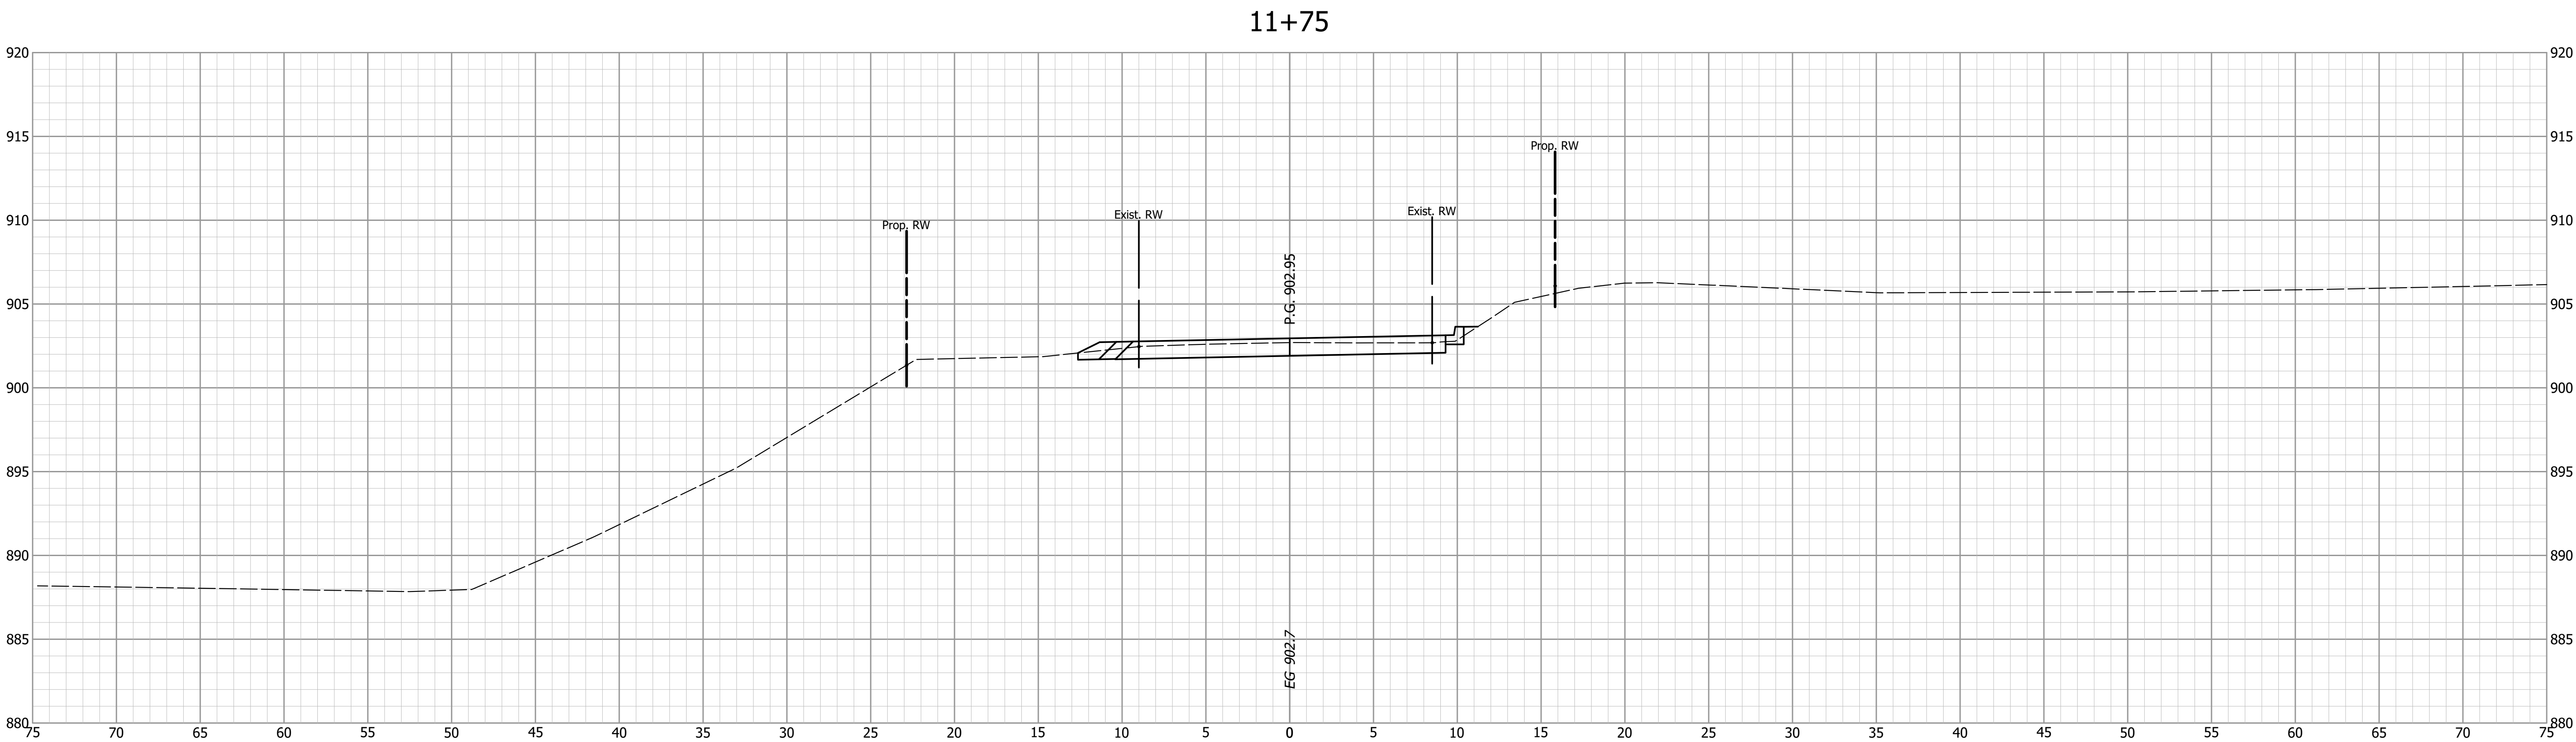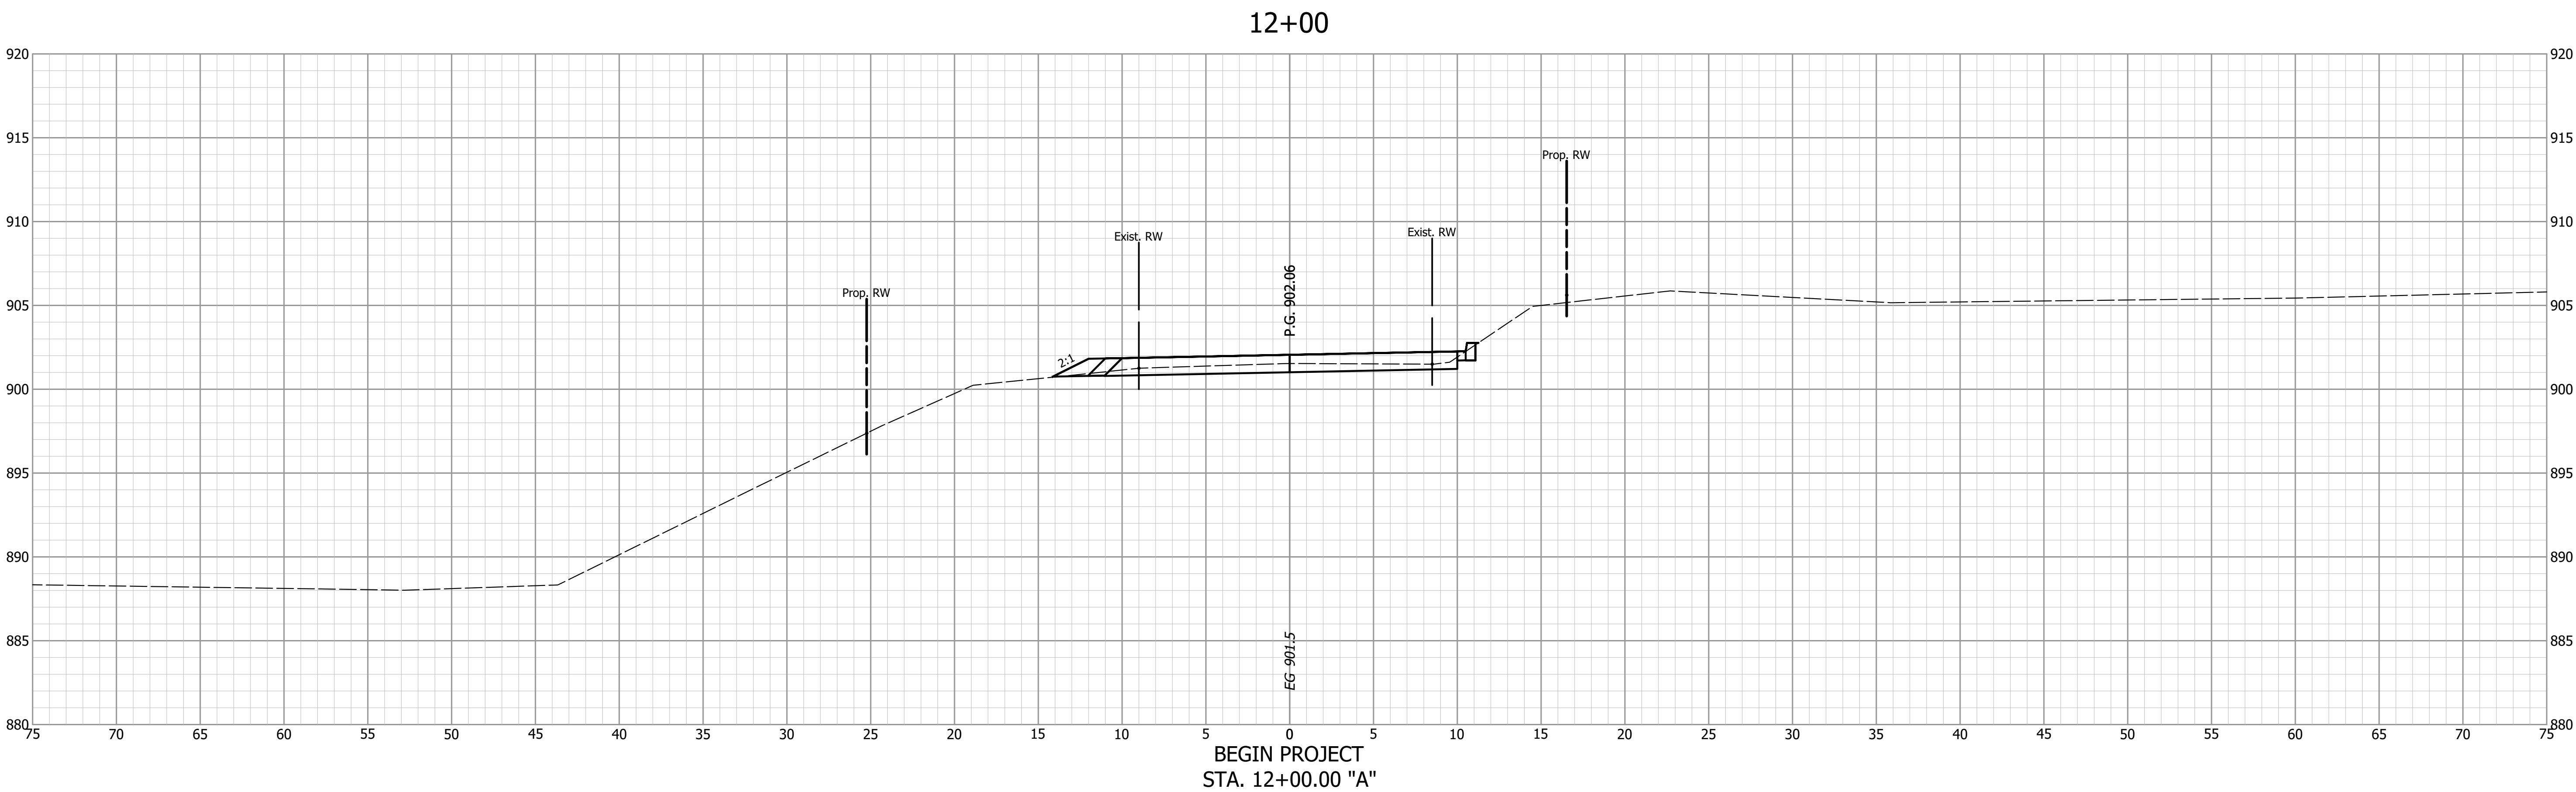

NOT FOR
CONSTRUCTION

DESIGNED: JMH
DRAWN: BDC
CHECKED: BMA
CHECKED: JMH


INDIANA
DEPARTMENT OF TRANSPORTATION

CROSS SECTIONS
LINE "A"


HORIZONTAL SCALE	BRIDGE FILE		
1" = 5'	BOONE 61		
VERTICAL SCALE	DESIGNATION		
1" = 5'	2101727		
SURVEY BOOK	SHEETS		
	15	of	28
CONTRACT	PROJECT		
B-44244	2101727		

S:\2020Proj\2020-4506 Boone Br 61\Drawings\Bridges\Corridor Model\2020-4506 Corridor.dwg, 10/11/2023 7:31:05 AM, AutoCAD PDF (General Documentation).pc3

12+50

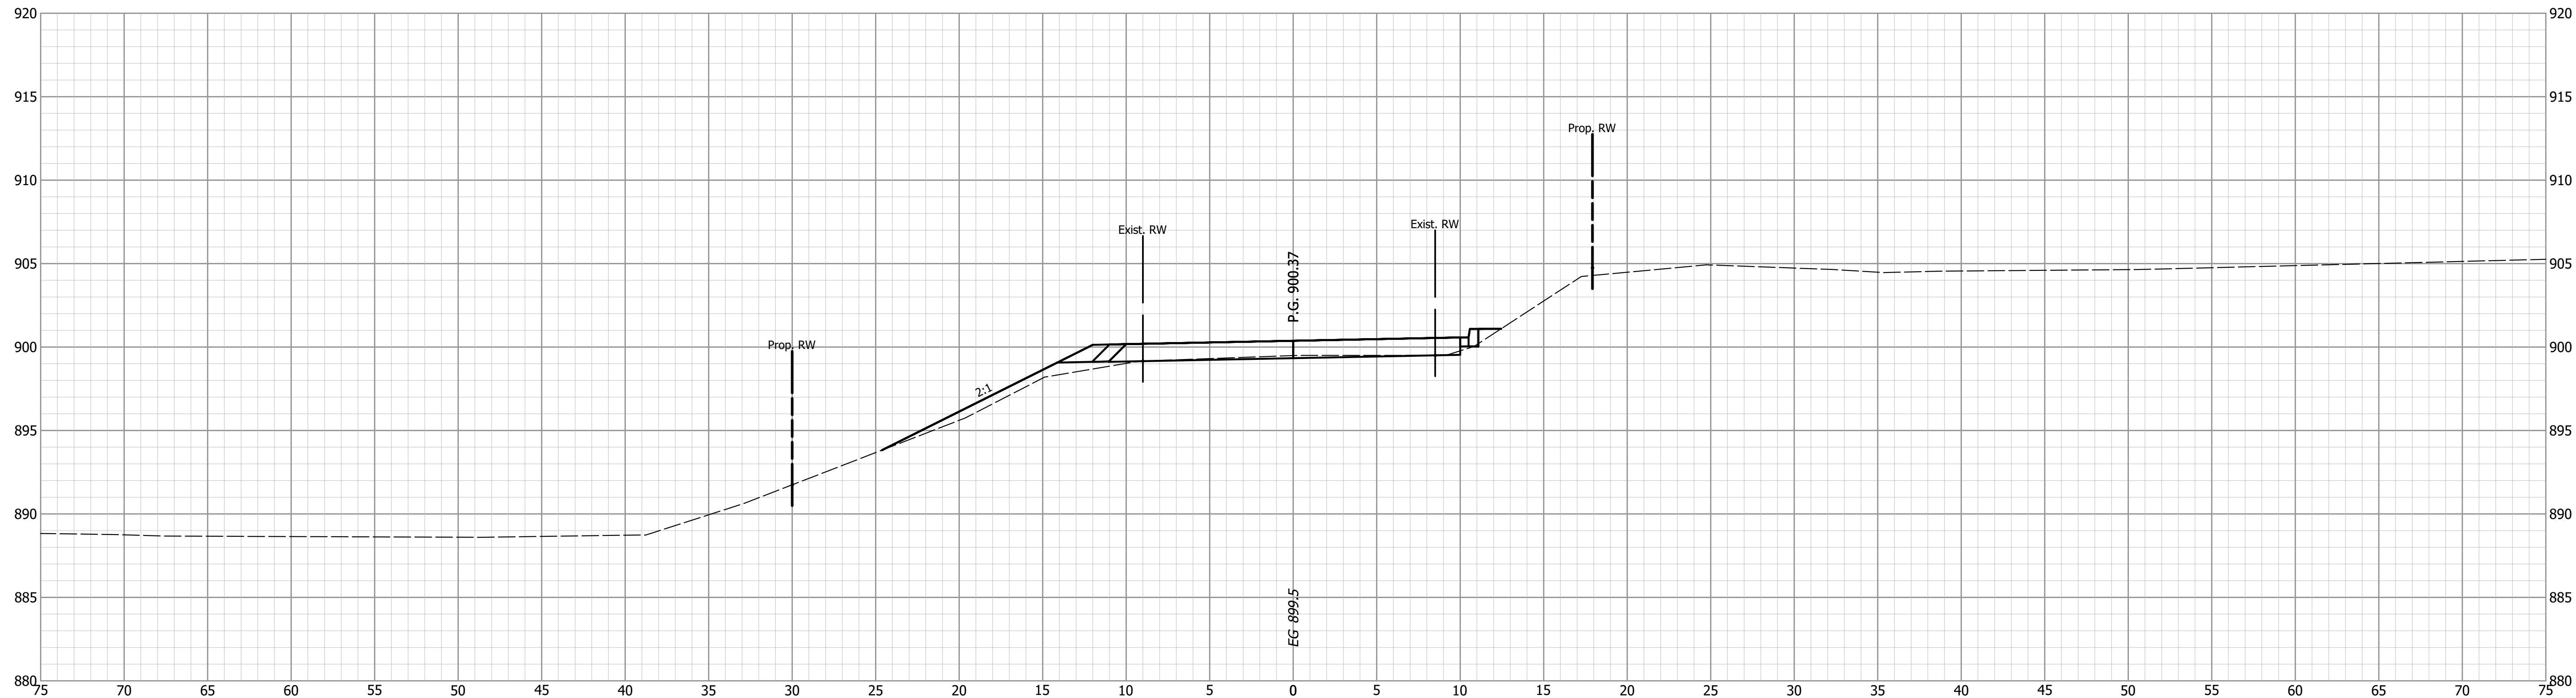

12+25

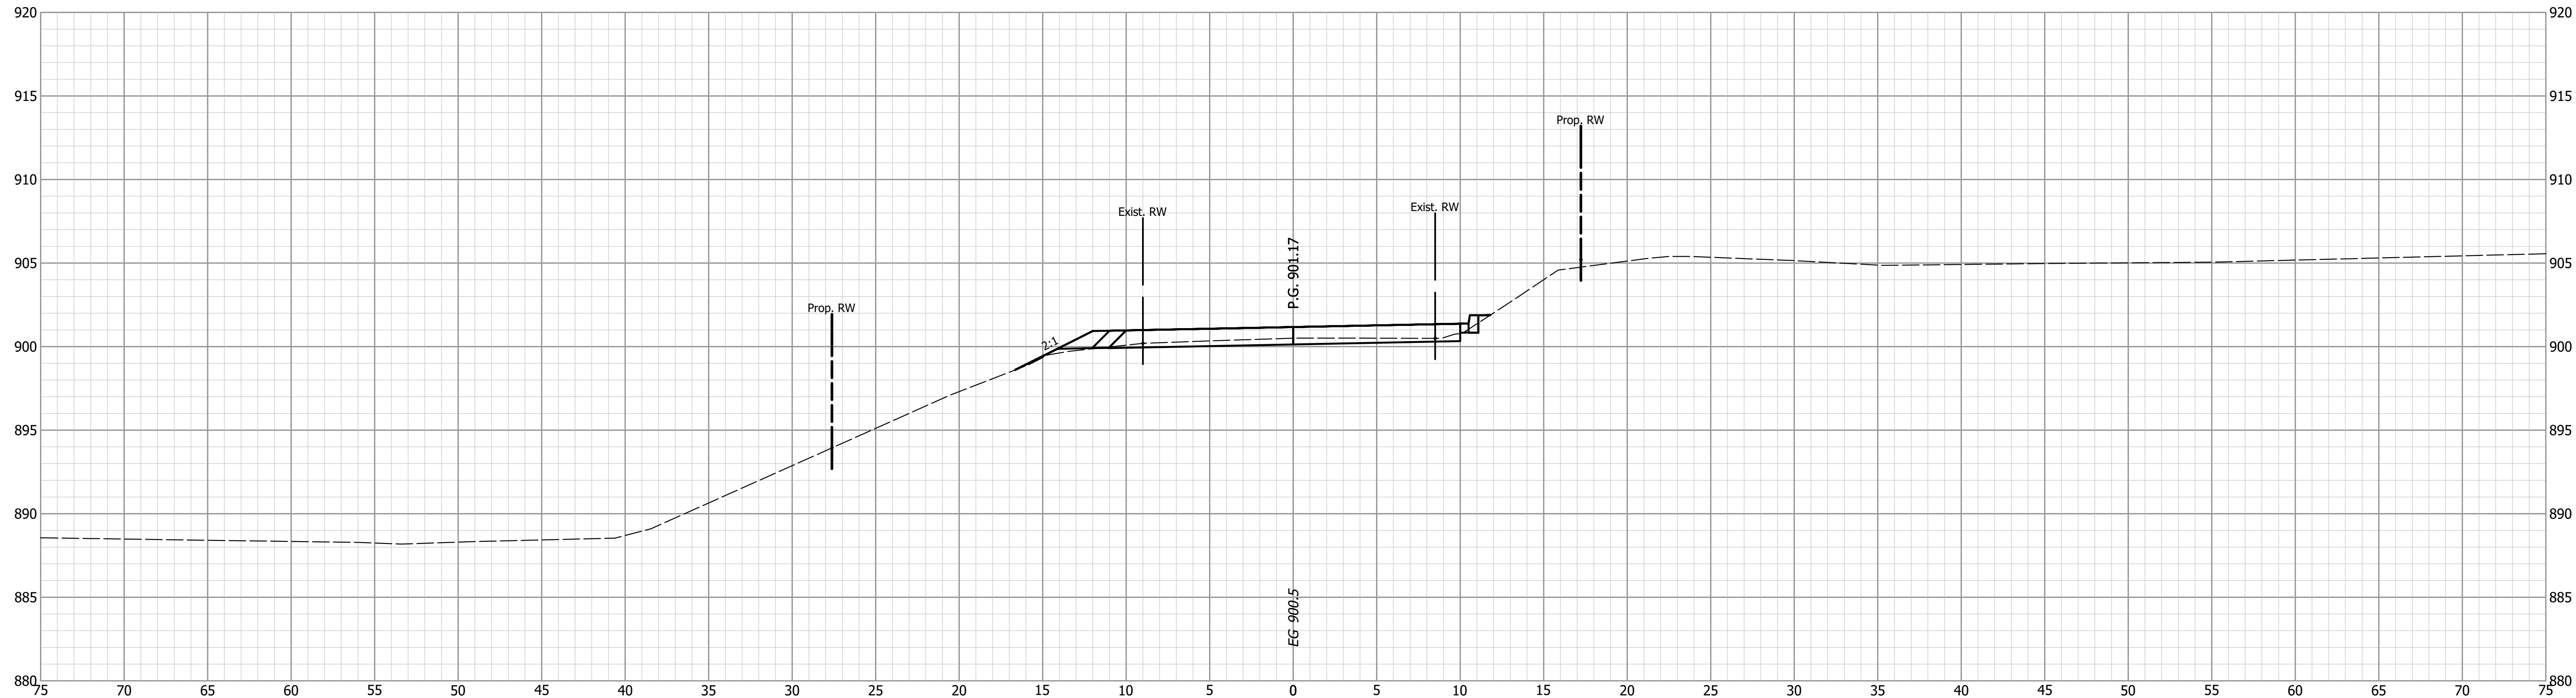

NOT FOR
CONSTRUCTION

DESIGNED: JMH		DRAWN: BDC	
CHECKED: BMA		CHECKED: JMH	


INDIANA
DEPARTMENT OF TRANSPORTATION

CROSS SECTIONS
LINE "A"


HORIZONTAL SCALE 1" = 5'		BRIDGE FILE BOONE 61	
VERTICAL SCALE 1" = 5'		DESIGNATION 2101727	
SURVEY BOOK		SHEETS	
CONTRACT B-44244		16 of 28	PROJECT 2101727

S:\2020Proj\2020-4506 Boone Br 61\Drawings\Bridge\REFS\Corridor Model\2020-4506 Corridor.dwg, 10/11/2023 7:31:06 AM, AutoCAD PDF (General Documentation).pc3

13+00

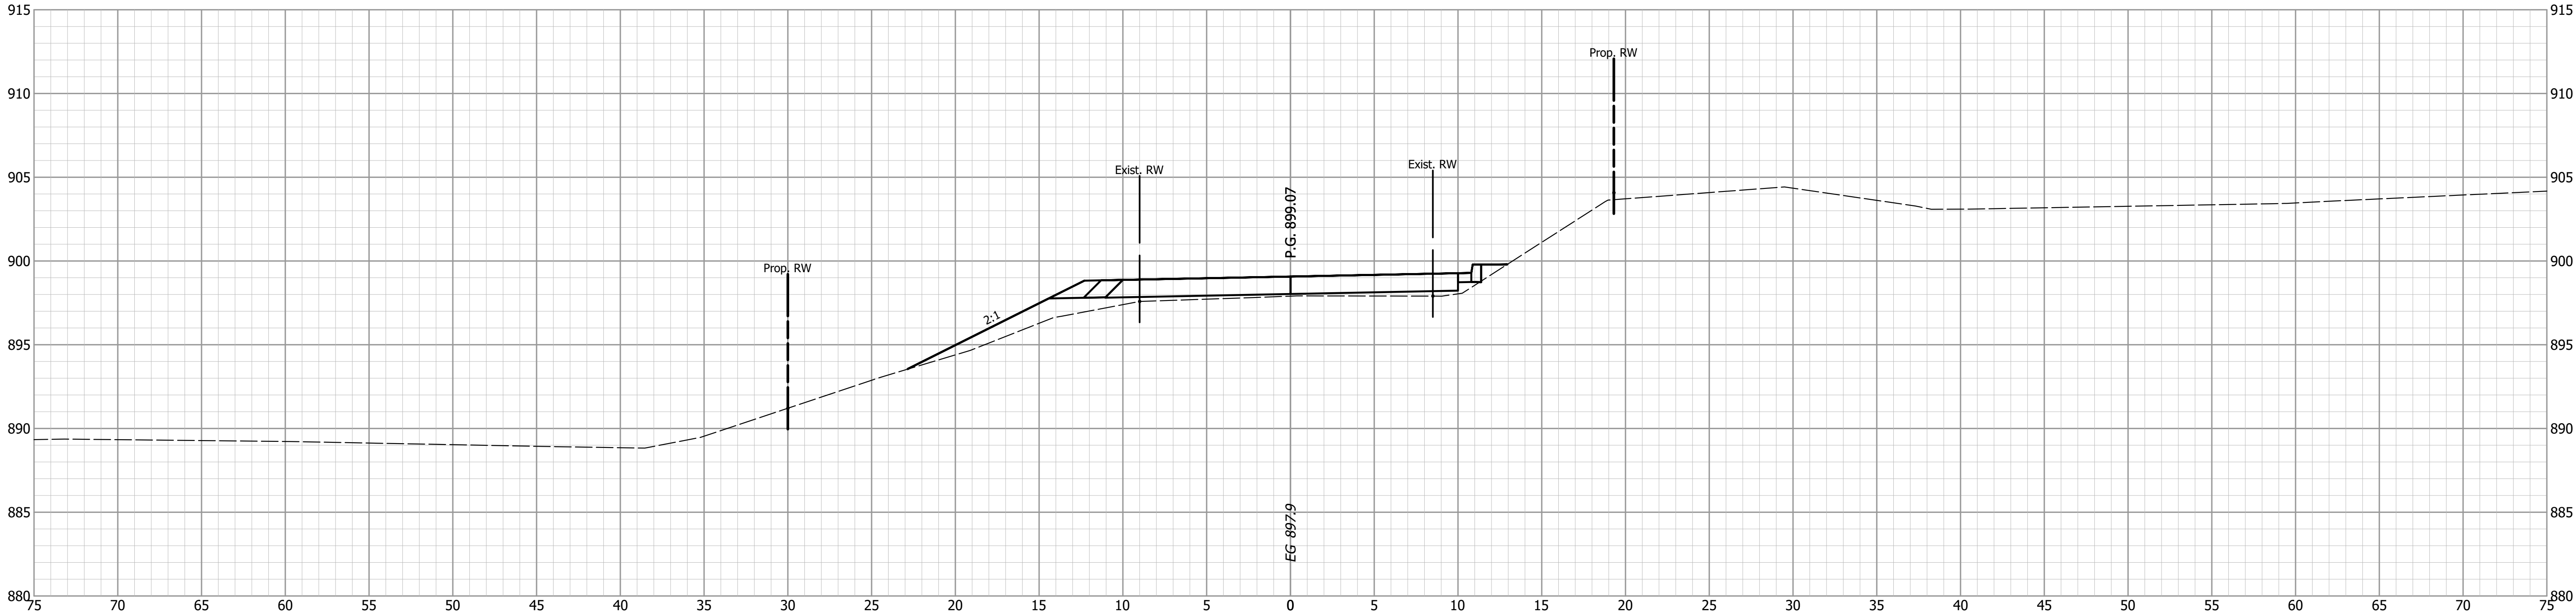

12+75

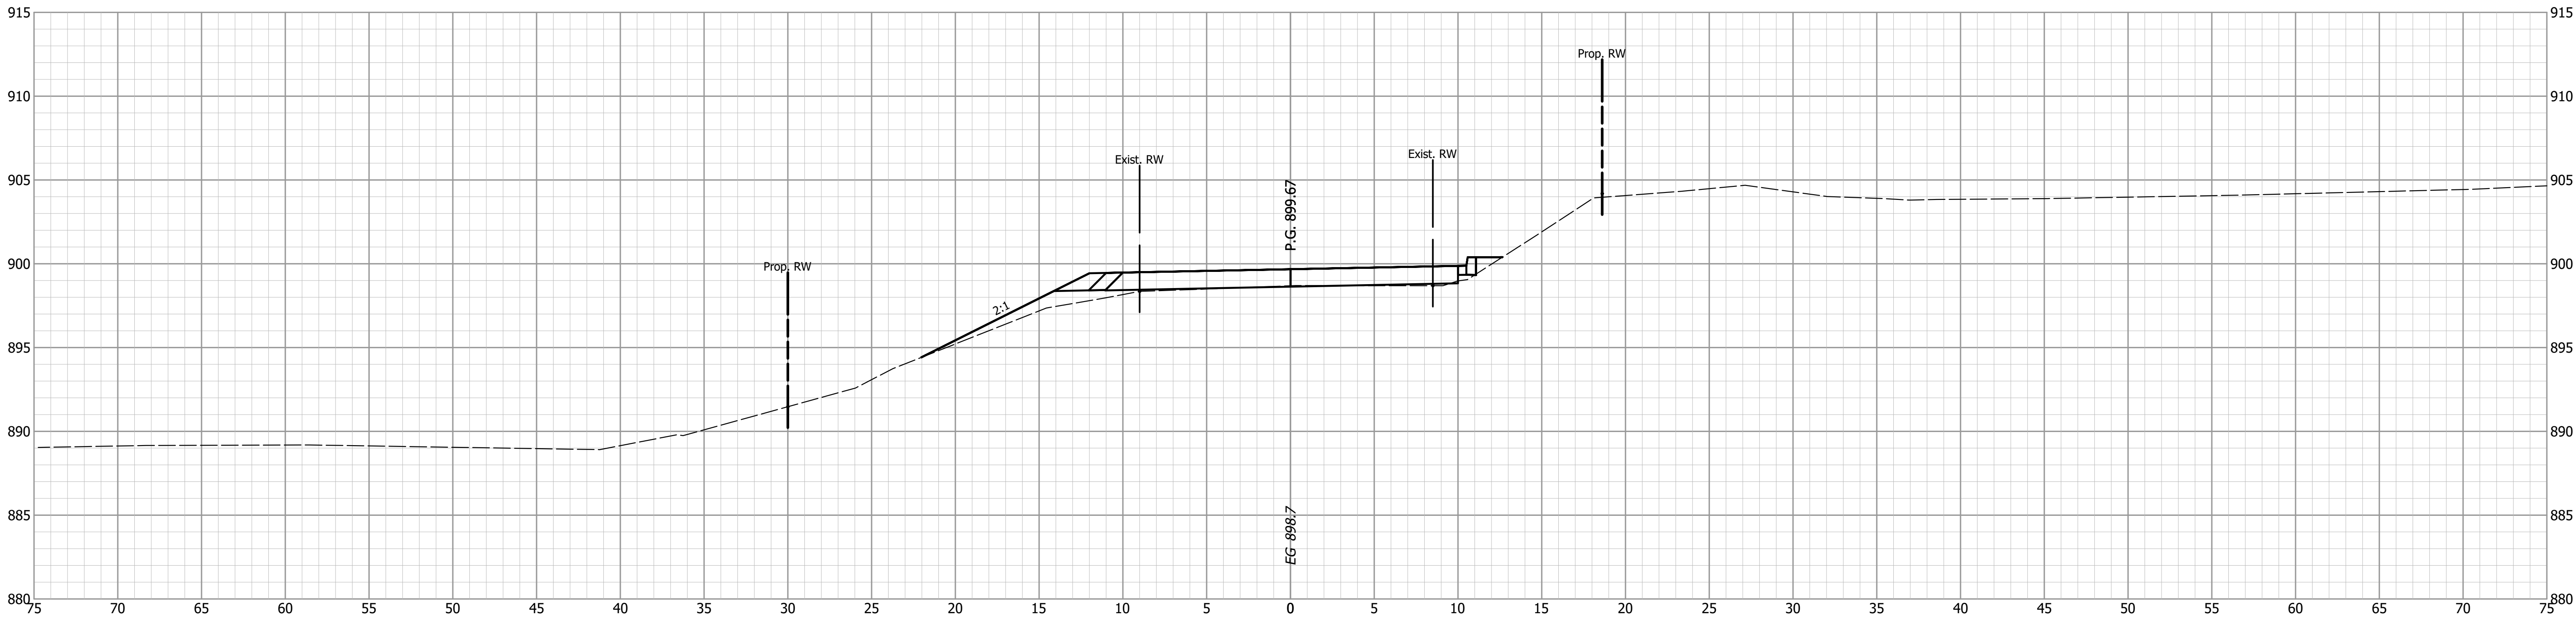

NOT FOR
CONSTRUCTION


DESIGNED: JMH
DRAWN: BDC
CHECKED: BMA
CHECKED: JMH

INDIANA
DEPARTMENT OF TRANSPORTATION


CROSS SECTIONS
LINE "A"

HORIZONTAL SCALE 1" = 5'	BRIDGE FILE BOONE 61		
VERTICAL SCALE 1" = 5'	DESIGNATION 2101727		
SURVEY BOOK	SHEETS		
CONTRACT B-44244	17	of	28
	PROJECT 2101727		

13+50

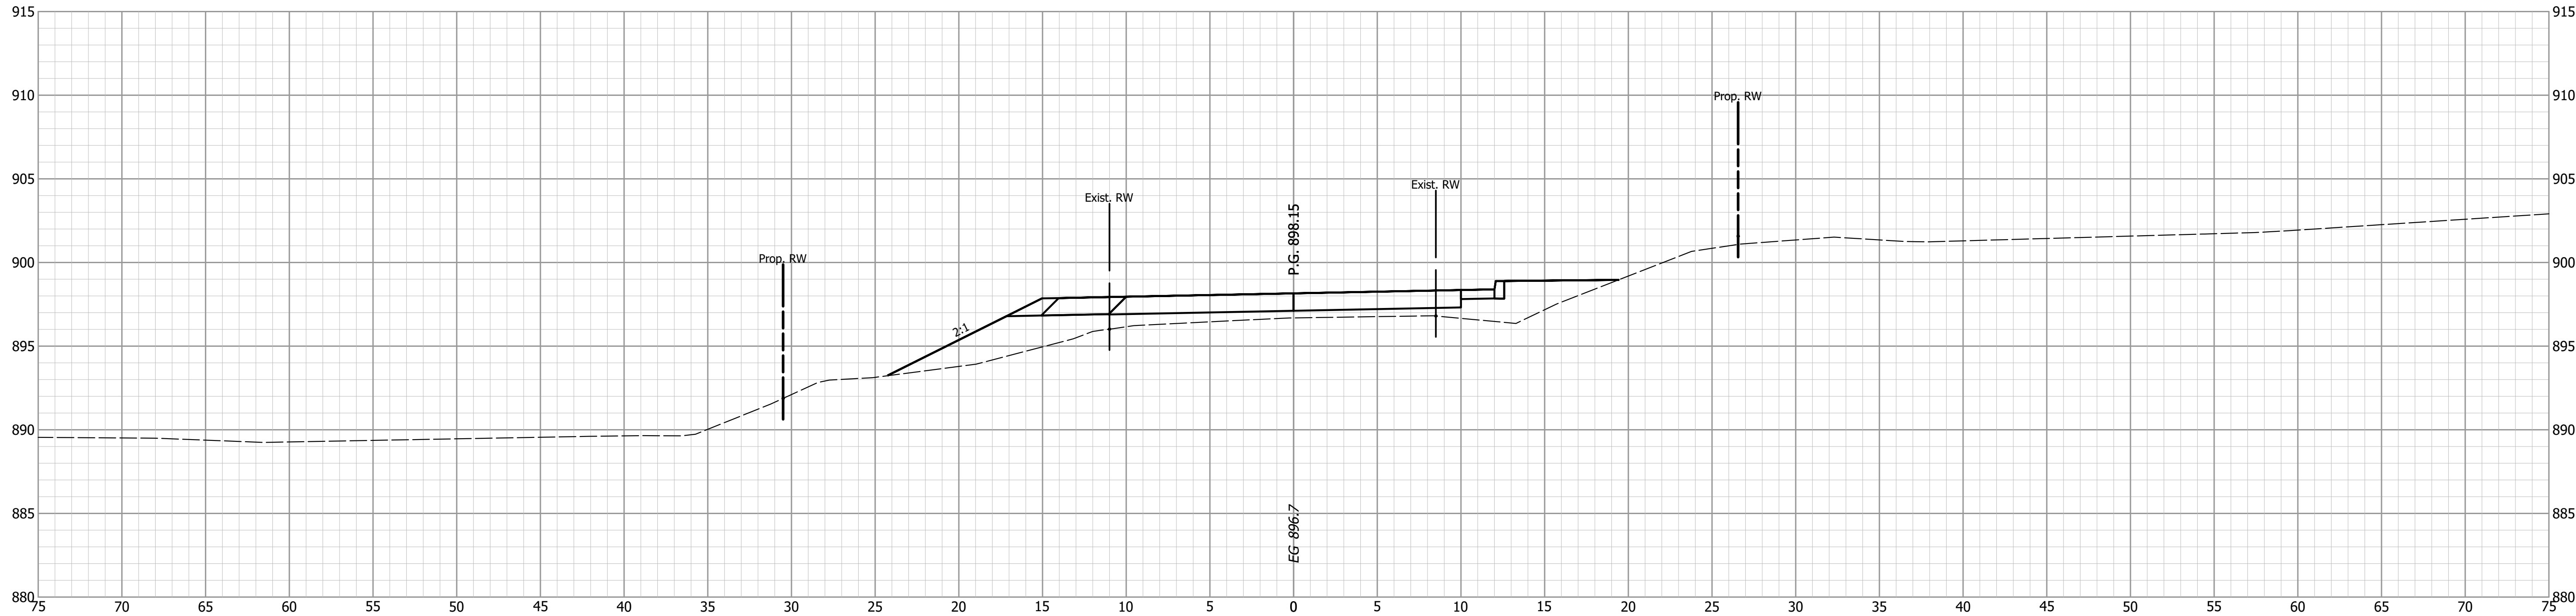

13+25

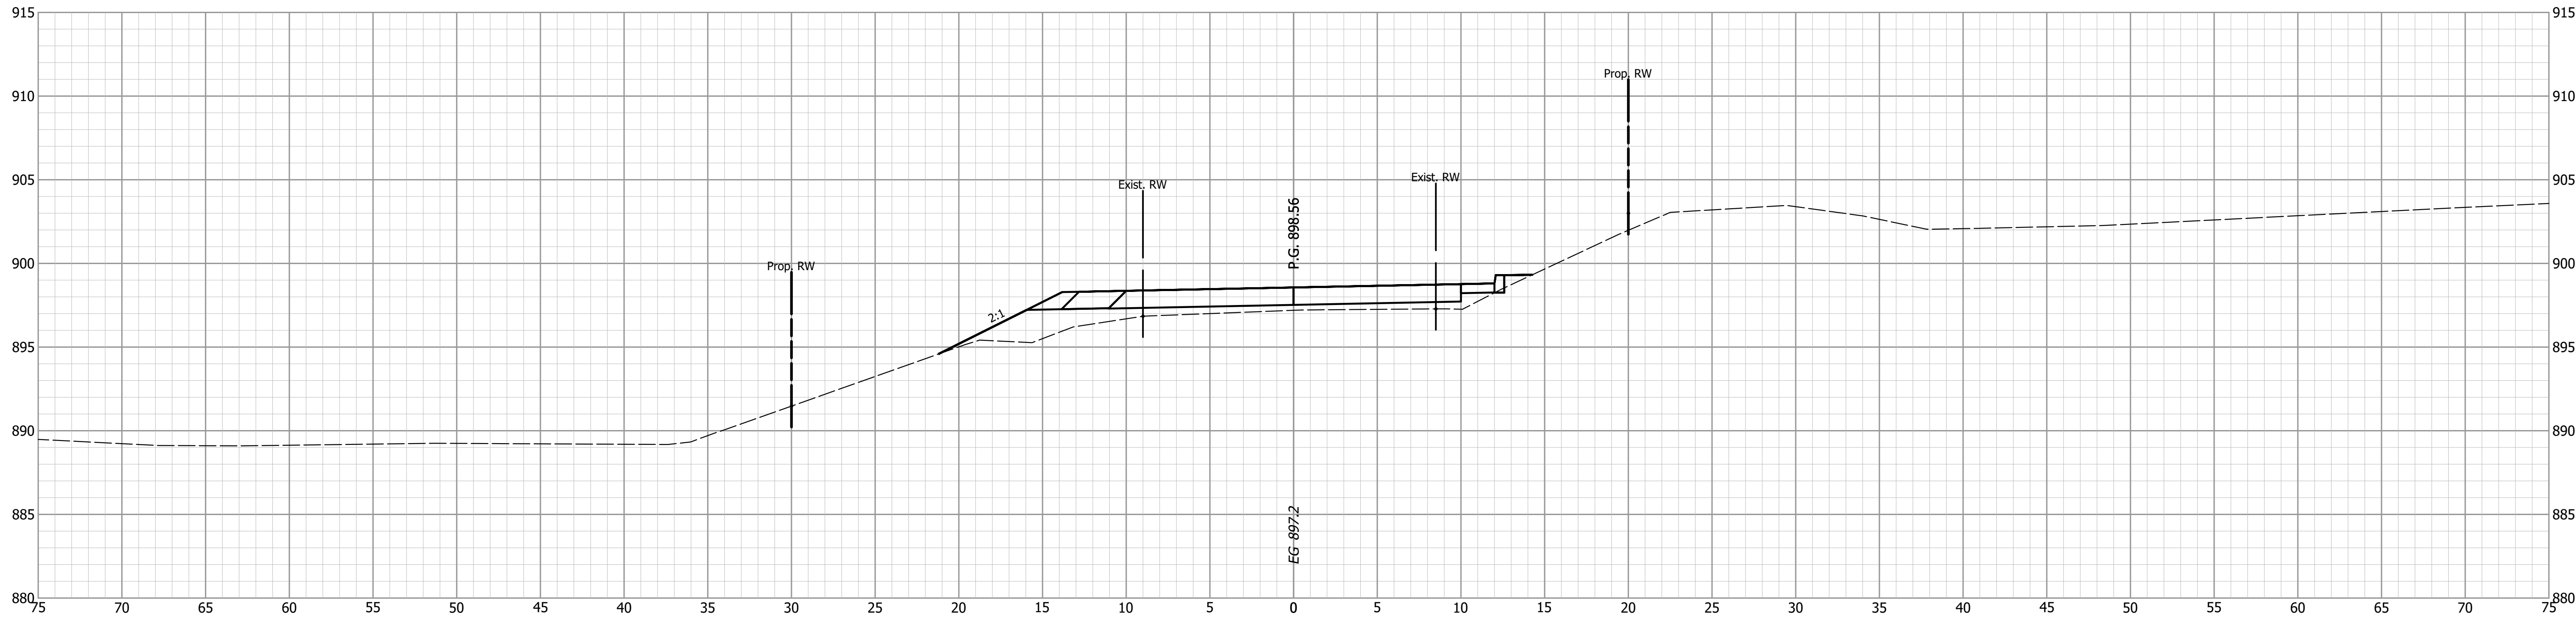

NOT FOR
CONSTRUCTION


INDIANA
DEPARTMENT OF TRANSPORTATION

CROSS SECTIONS
LINE "A"


HORIZONTAL SCALE	BRIDGE FILE		
1" = 5'	BOONE 61		
VERTICAL SCALE	DESIGNATION		
1" = 5'	2101727		
SURVEY BOOK	SHEETS		
	18	of	28
CONTRACT	PROJECT		
B-44244	2101727		

S:\2020Proj\2020-4506 Boone Br 61\Drawings\Bridge\REFS\Corridor Model\2020-4506 Corridor.dwg, 10/11/2023 7:31:10 AM, AutoCAD PDF (General Documentation).pc3

13+95.00

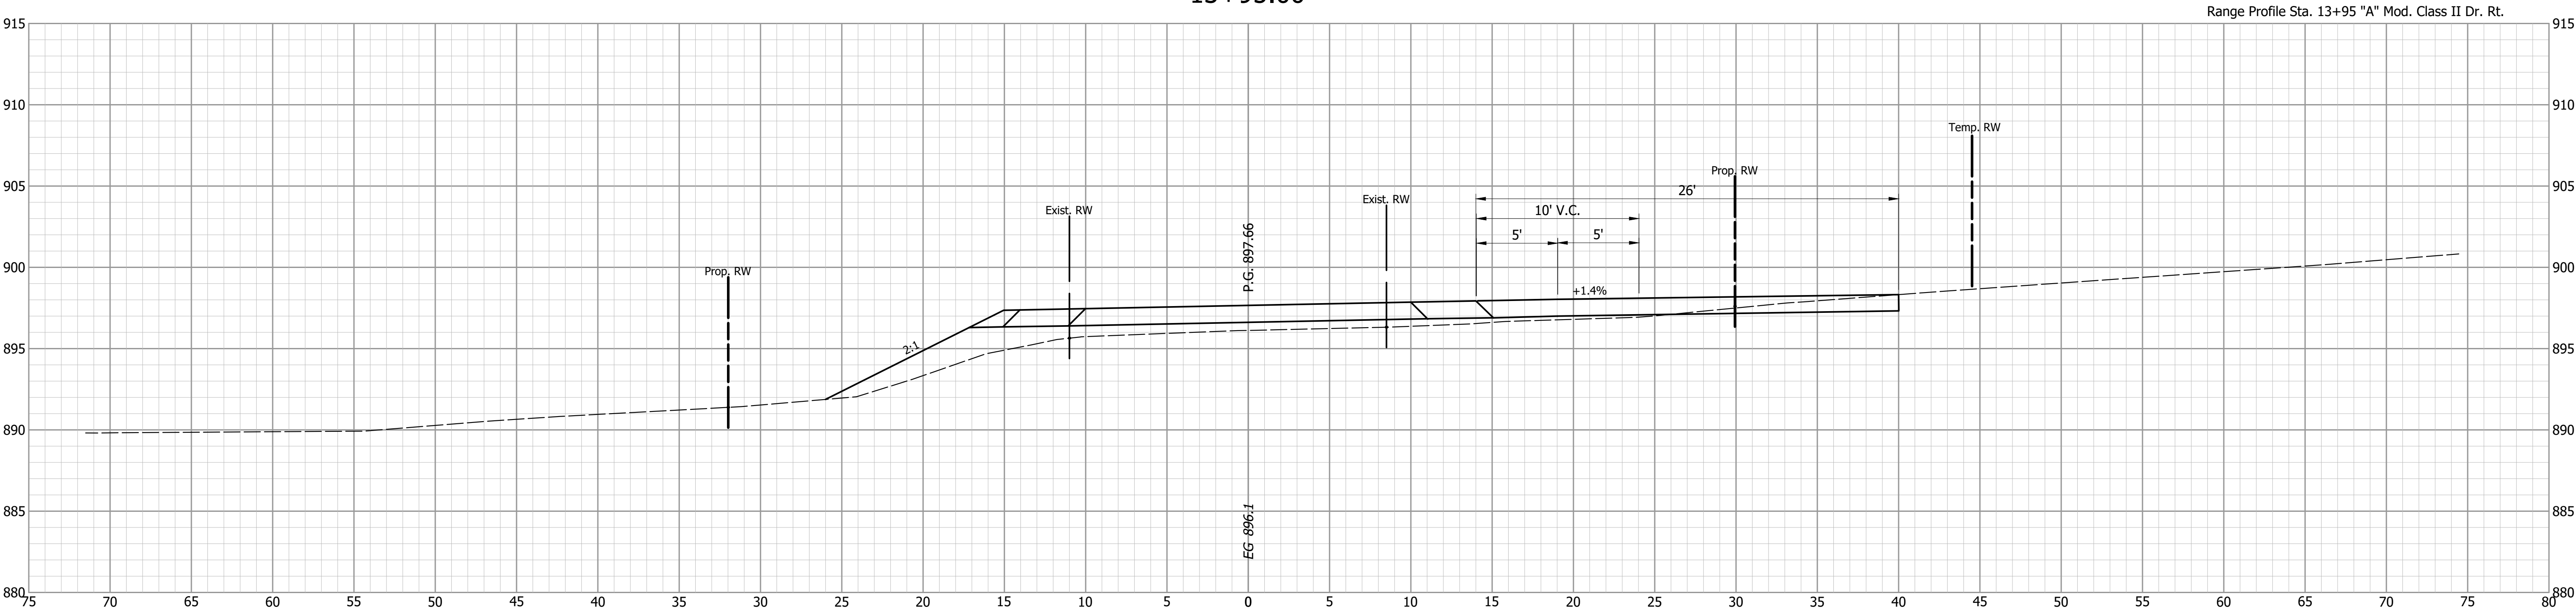

13+75

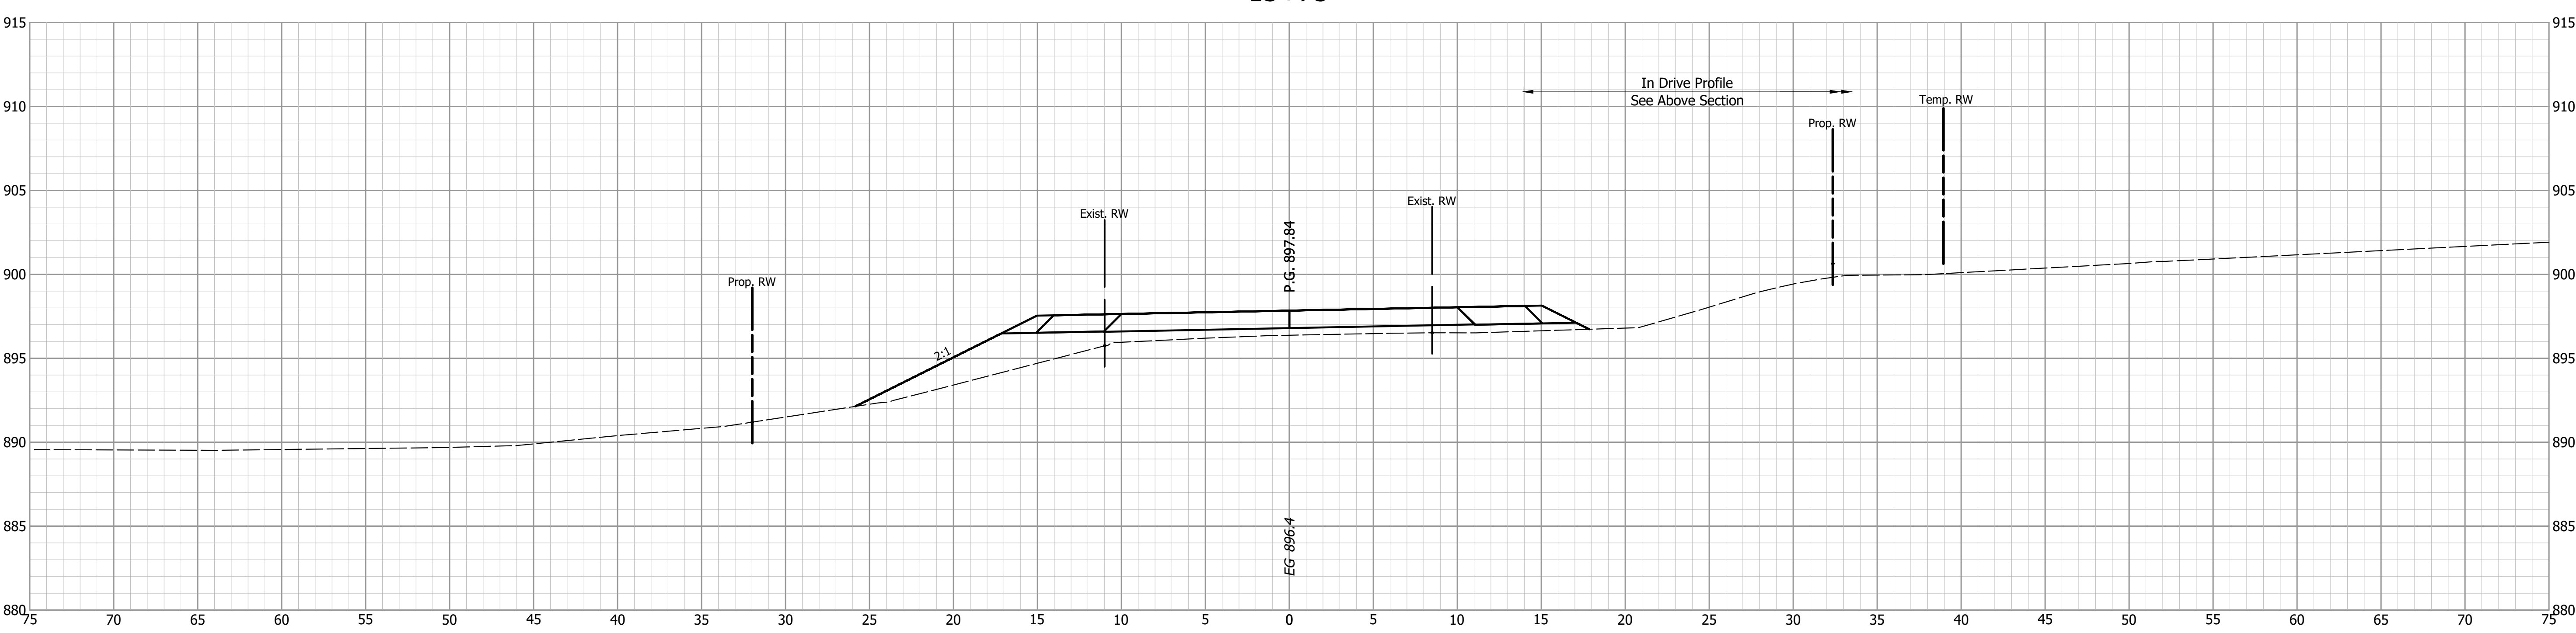

NOT FOR
CONSTRUCTION


DESIGNED: JMH		DRAWN: BDC	
CHECKED: BMA		CHECKED: JMH	

INDIANA DEPARTMENT OF TRANSPORTATION	
CROSS SECTIONS LINE "A"	


HORIZONTAL SCALE 1" = 5'		BRIDGE FILE BOONE 61	
VERTICAL SCALE 1" = 5'		DESIGNATION 2101727	
SURVEY BOOK		SHEETS	
CONTRACT B-44244		19 of 28	PROJECT 2101727

S:\2020Proj\2020-4506 Boone Br 61\Drawings\Bridges\Corridor Model\2020-4506 Corridor.dwg, 10/11/2023 7:31:12 AM, AutoCAD PDF (General Documentation).pc3

14+25

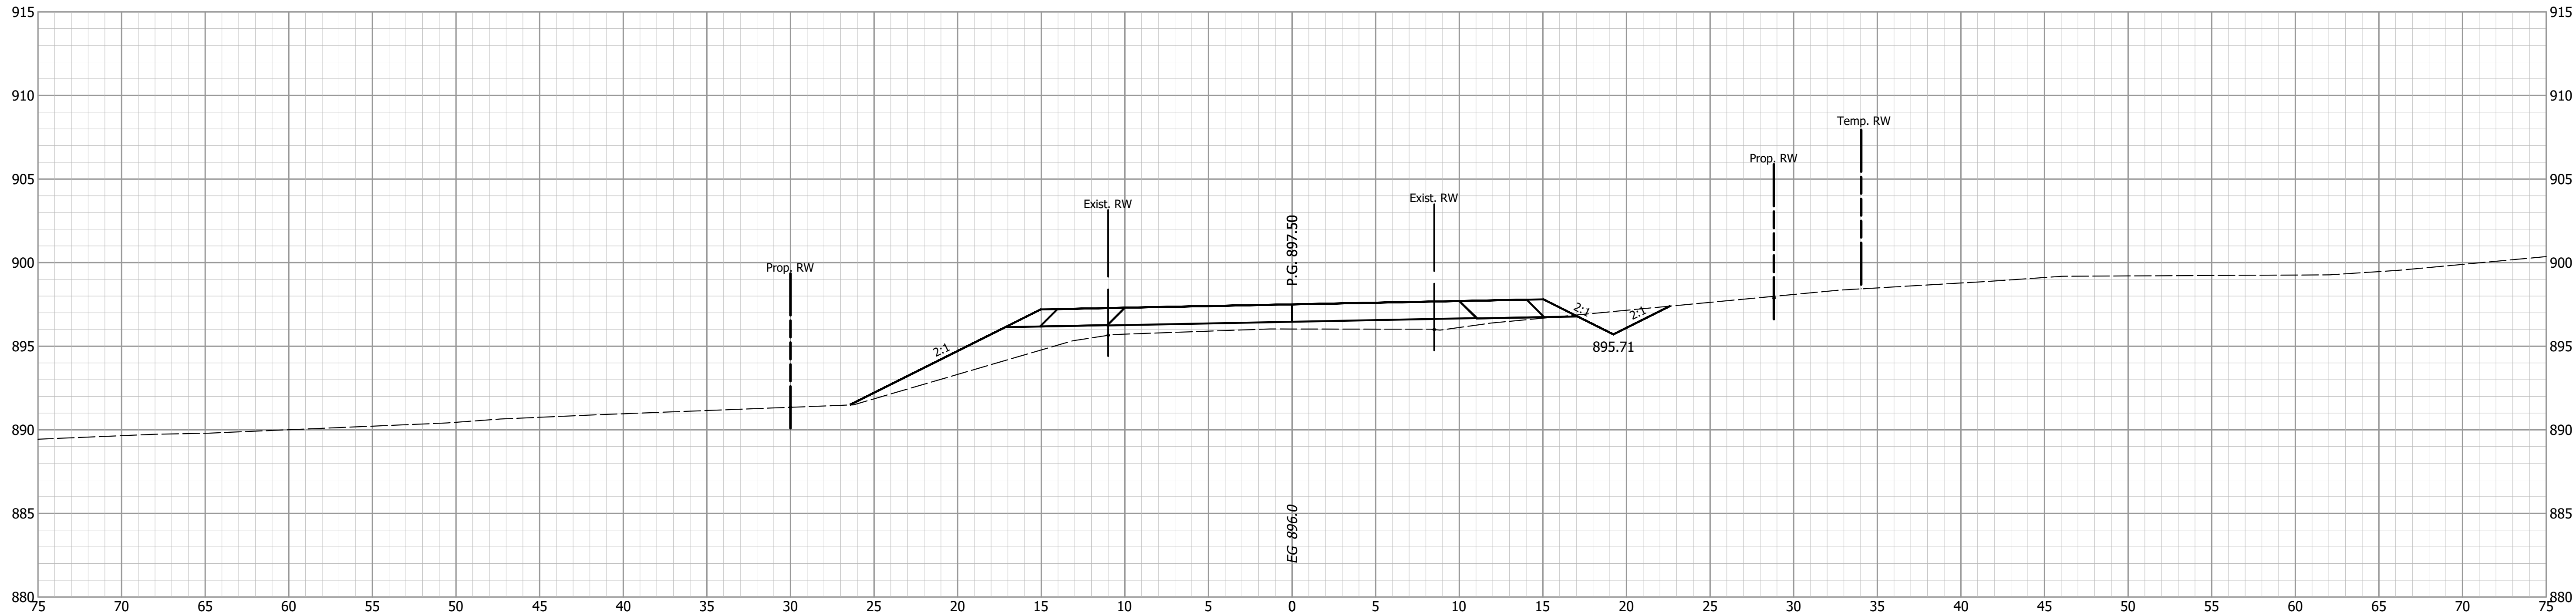

14+00

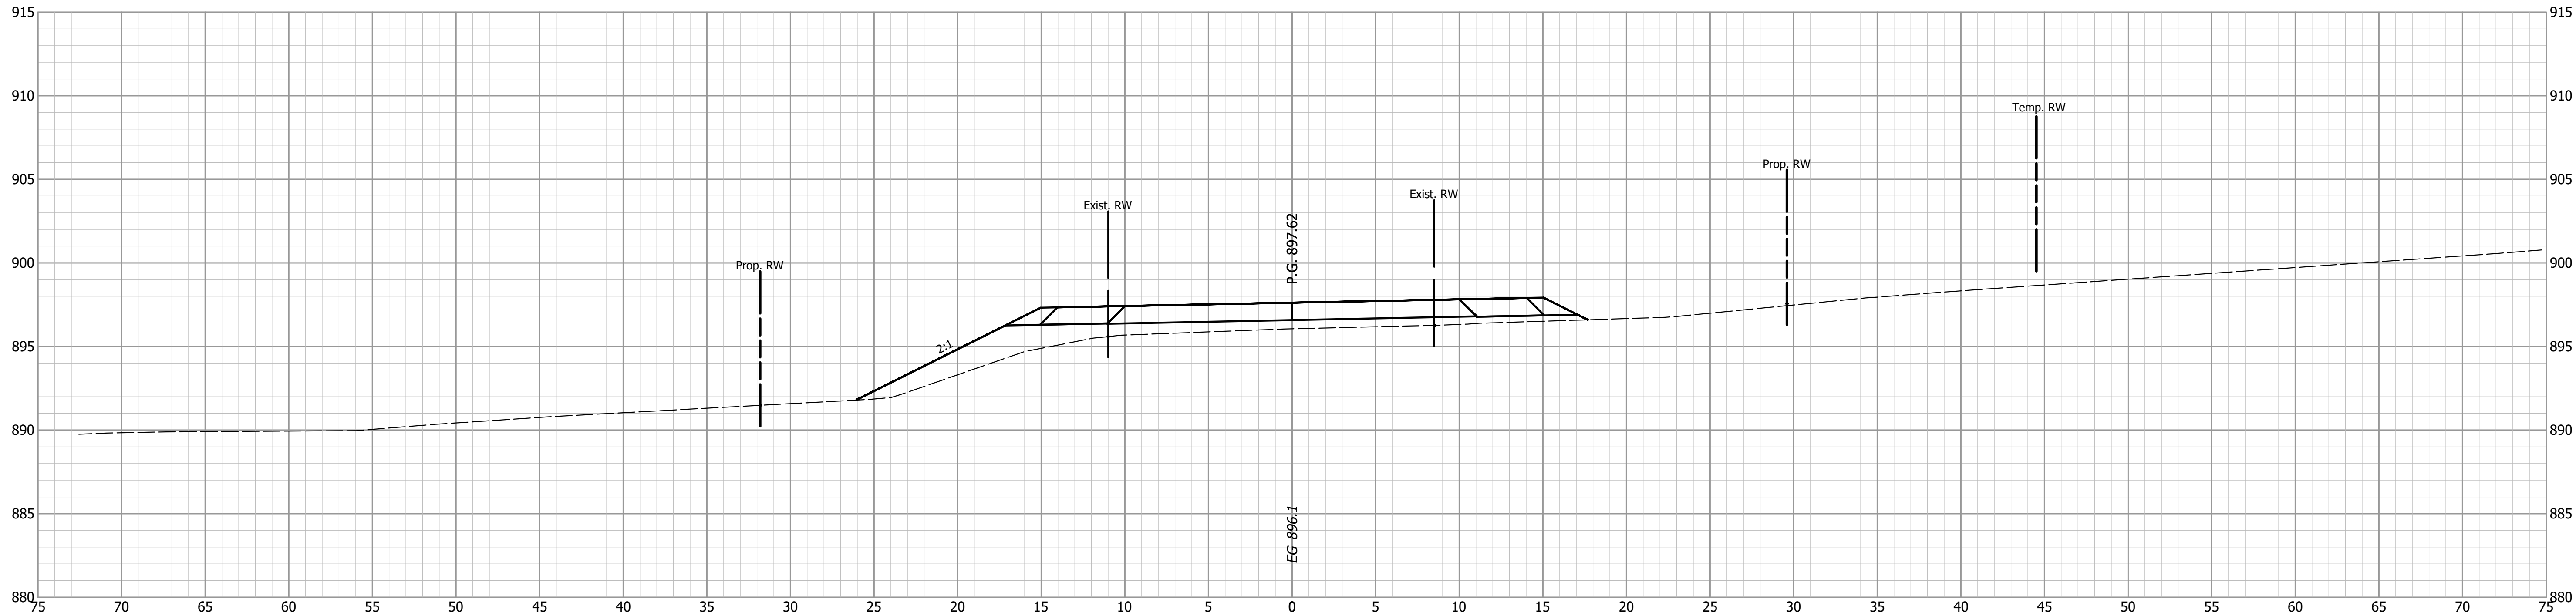



NOT FOR
CONSTRUCTION

DESIGNED: _____ JMH	DRAWN: _____ BDC
CHECKED: _____ BMA	CHECKED: _____ JMH

INDIANA
DEPARTMENT OF TRANSPORTATION



CROSS SECTIONS
LINE "A"

HORIZONTAL SCALE 1" = 5'	BRIDGE FILE BOONE 61
VERTICAL SCALE 1" = 5'	DESIGNATION 2101727
SURVEY BOOK	SHEETS
CONTRACT B-44244	20 of 28 PROJECT 2101727

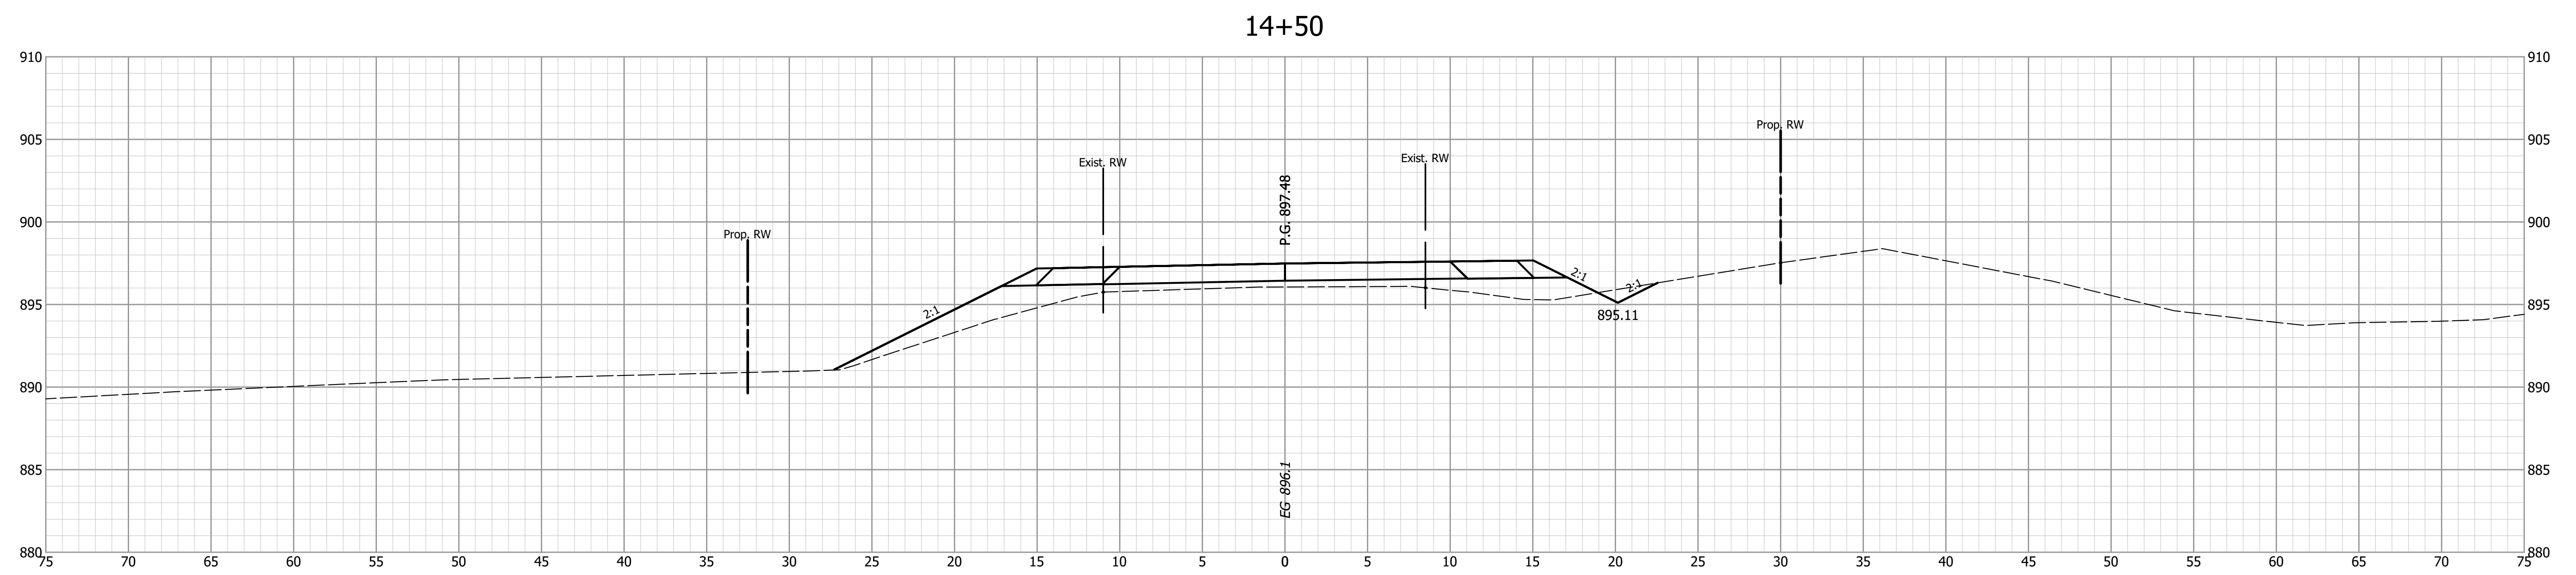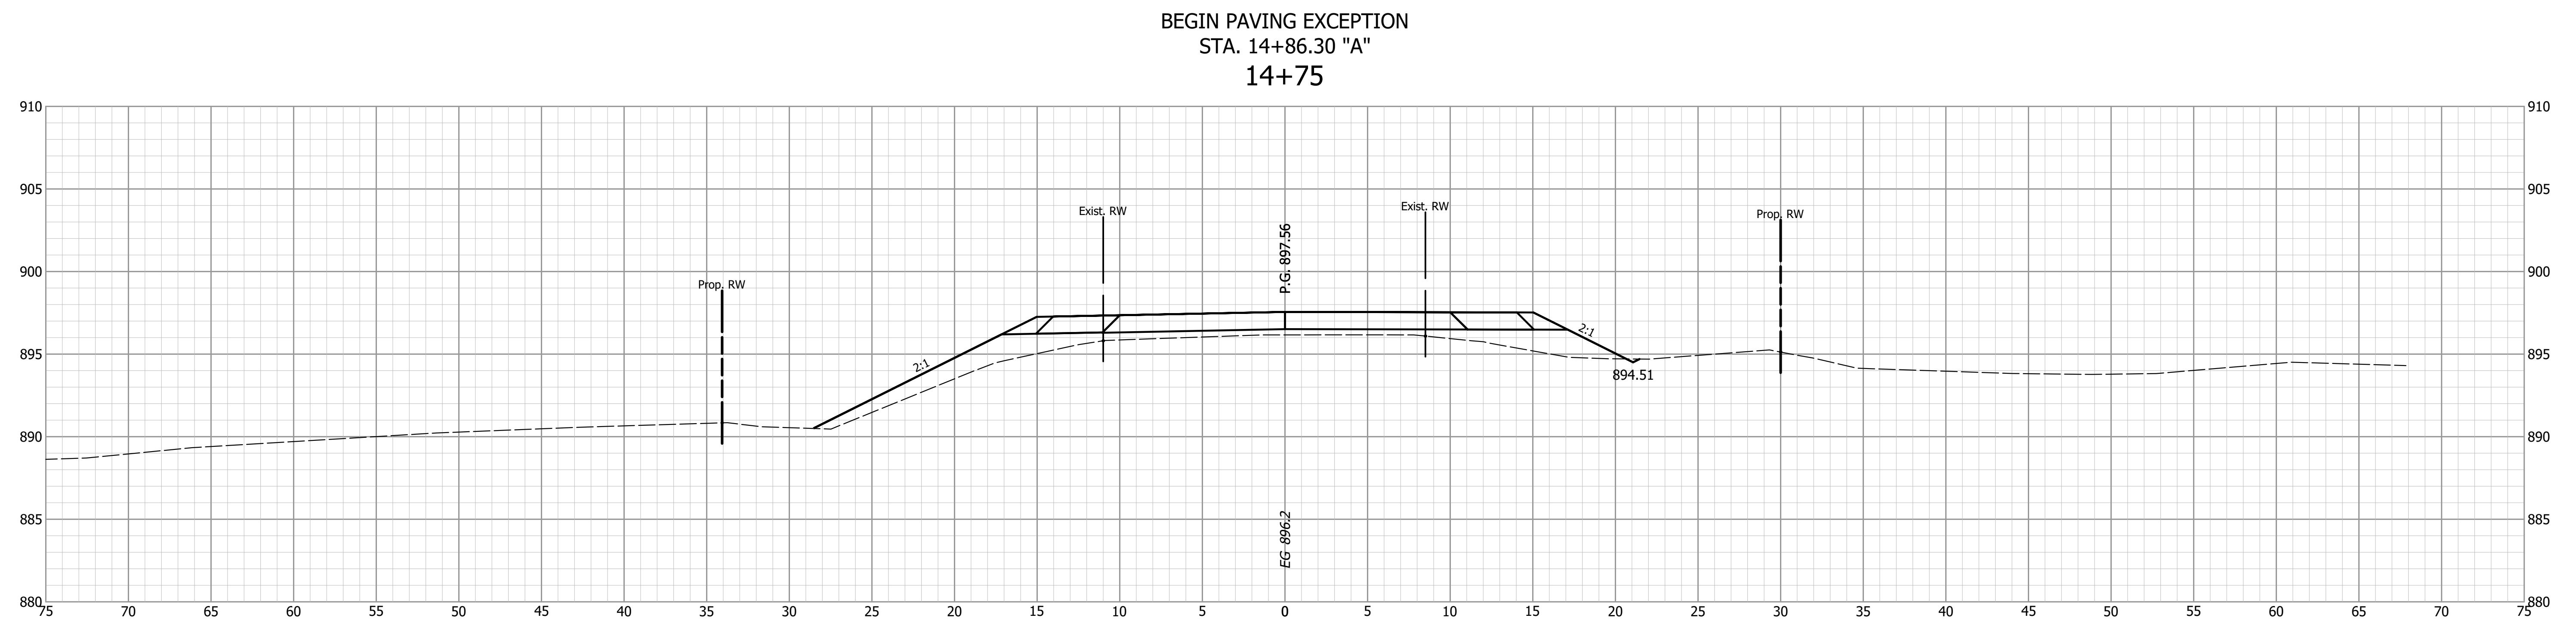

		INDIANA DEPARTMENT OF TRANSPORTATION		HORIZONTAL SCALE		BRIDGE FILE	
				1" = 5'		BOONE 61	
				VERTICAL SCALE		DESIGNATION	
				1" = 5'		2101727	
DESIGNED: _____ JMH CHECKED: _____ BMA		DRAWN: _____ BDC CHECKED: _____ JMH		CROSS SECTIONS LINE "A"			
				SURVEY BOOK		SHEETS	
				21		of 28	
				CONTRACT		PROJECT	
				B-44244		2101727	

S:\2020Proj\2020-4506 Boone Br 61\Drawings\Bridges\Corridor Model\2020-4506 Corridor.dwg, 10/11/2023 7:31:16 AM, AutoCAD PDF (General Documentation).pc3

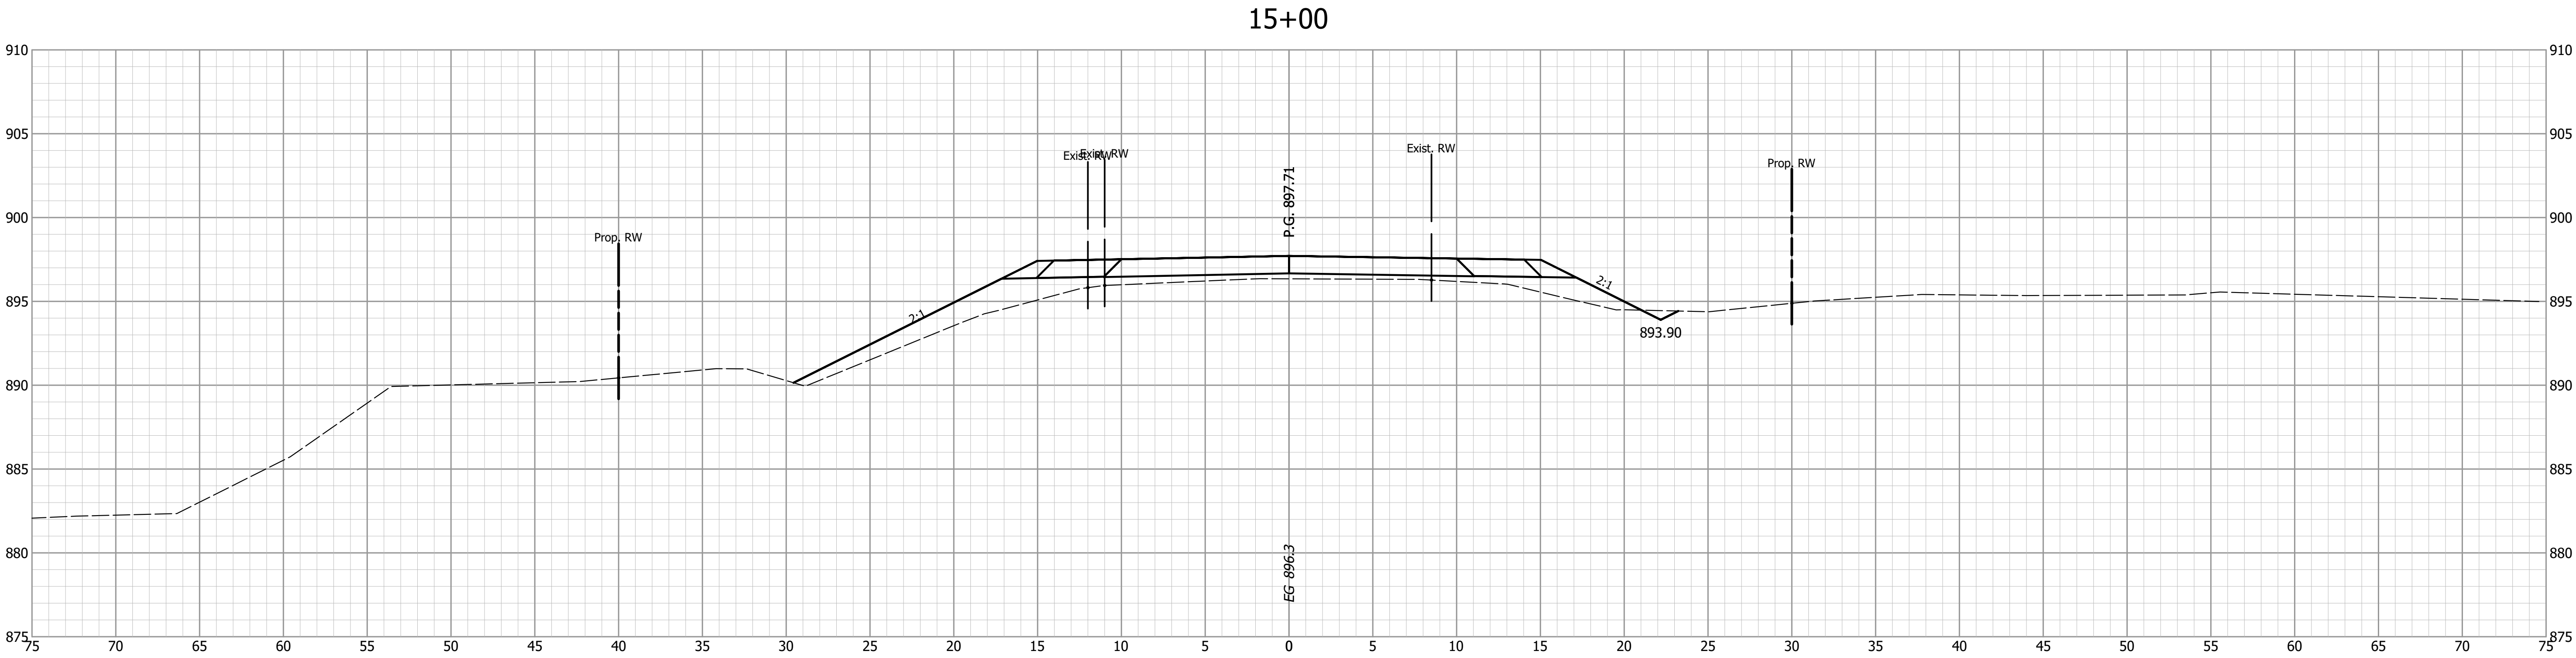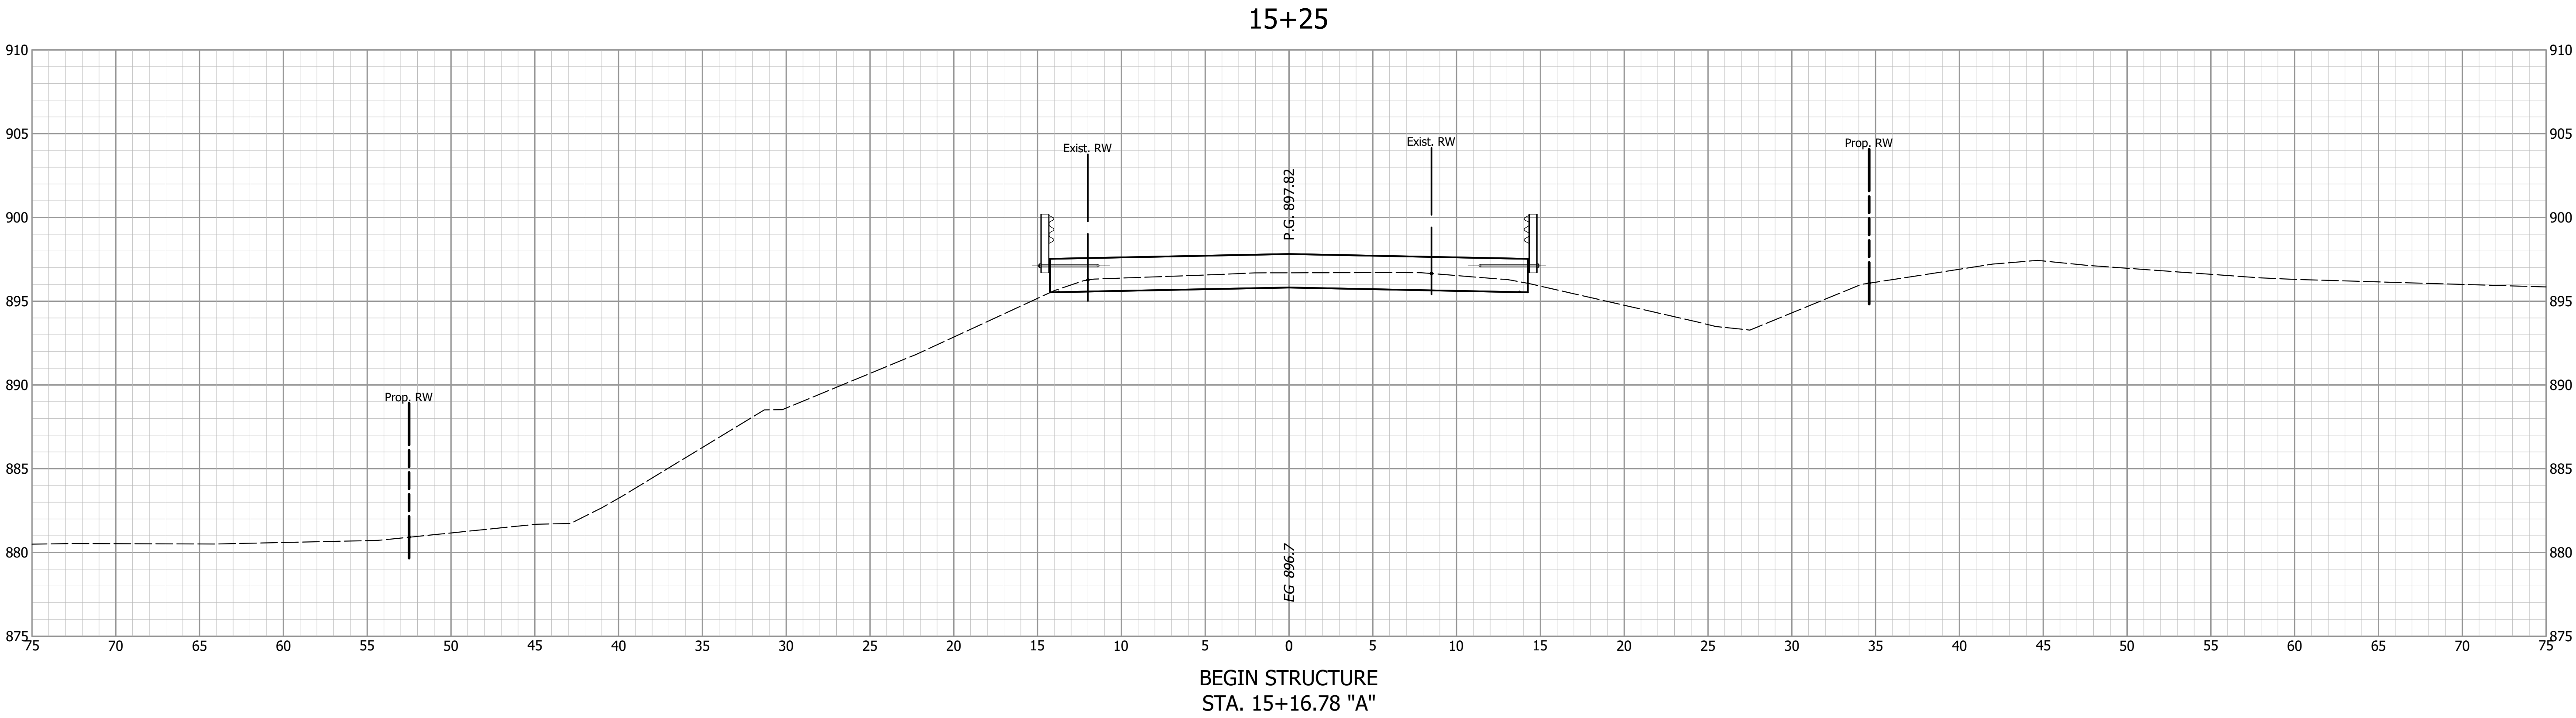

NOT FOR
CONSTRUCTION


DESIGNED: JMH
DRAWN: BDC
CHECKED: BMA
CHECKED: JMH

INDIANA
DEPARTMENT OF TRANSPORTATION
CROSS SECTIONS
LINE "A"


HORIZONTAL SCALE 1" = 5'	BRIDGE FILE BOONE 61
VERTICAL SCALE 1" = 5'	DESIGNATION 2101727
SURVEY BOOK	SHEETS
CONTRACT B-44244	22 of 28 PROJECT 2101727

S:\2020Proj\2020-4506 Boone Br 61\Drawings\Bridges\Corridor Model\2020-4506 Corridor.dwg, 10/11/2023 7:31:17 AM, AutoCAD PDF (General Documentation).pc3

15+75

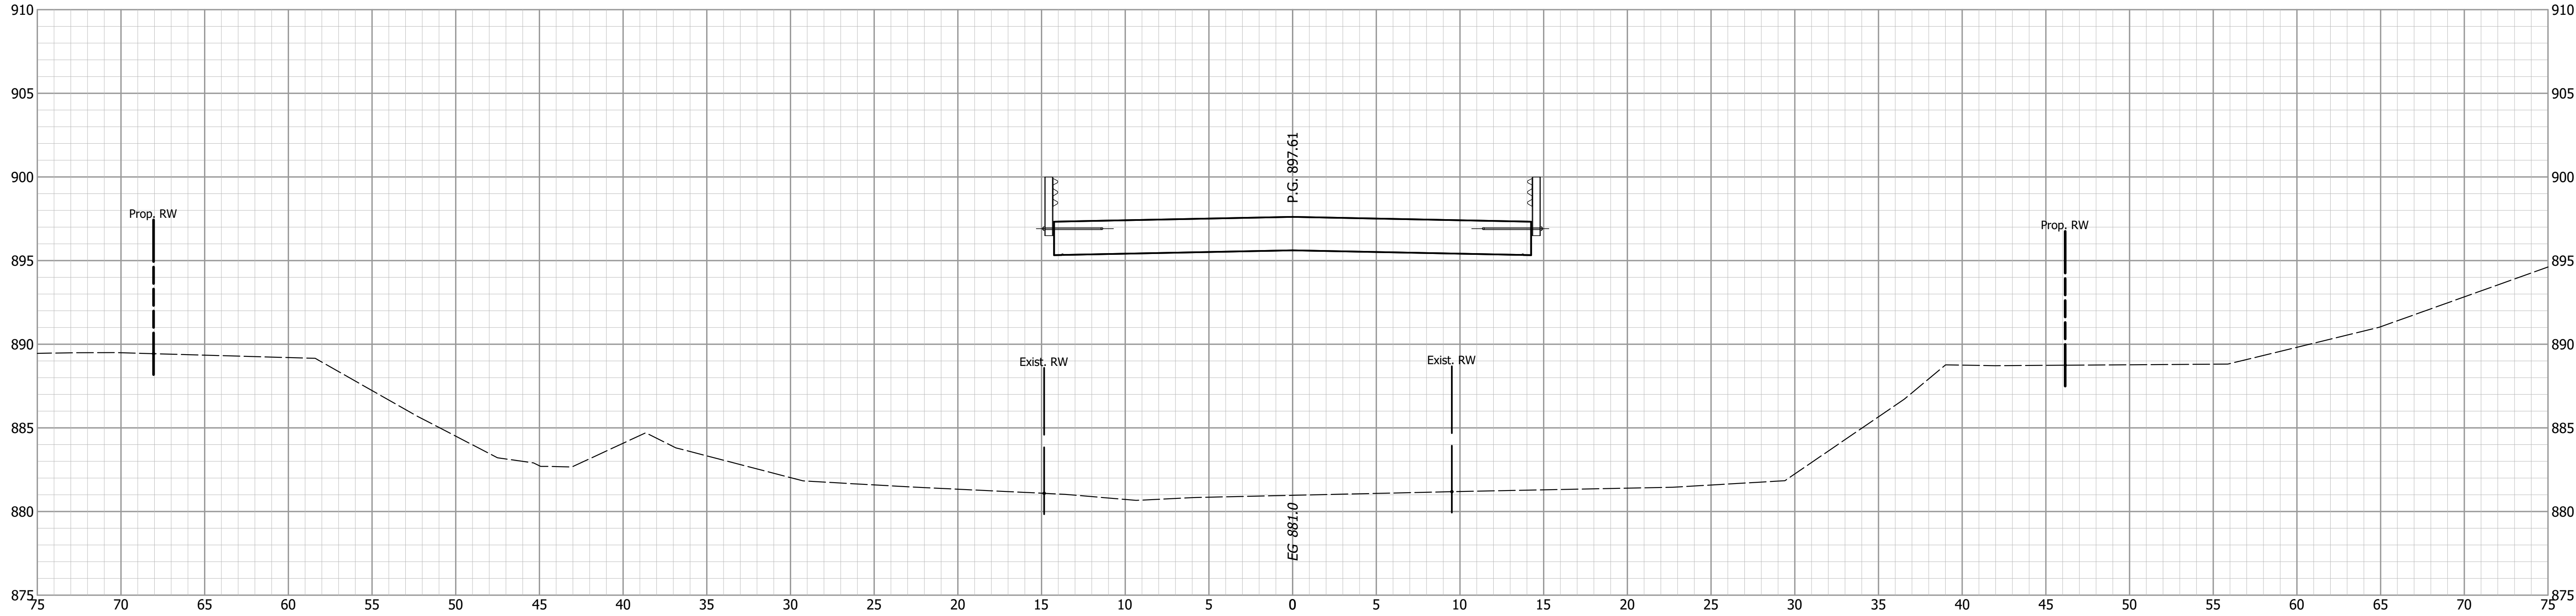

15+50

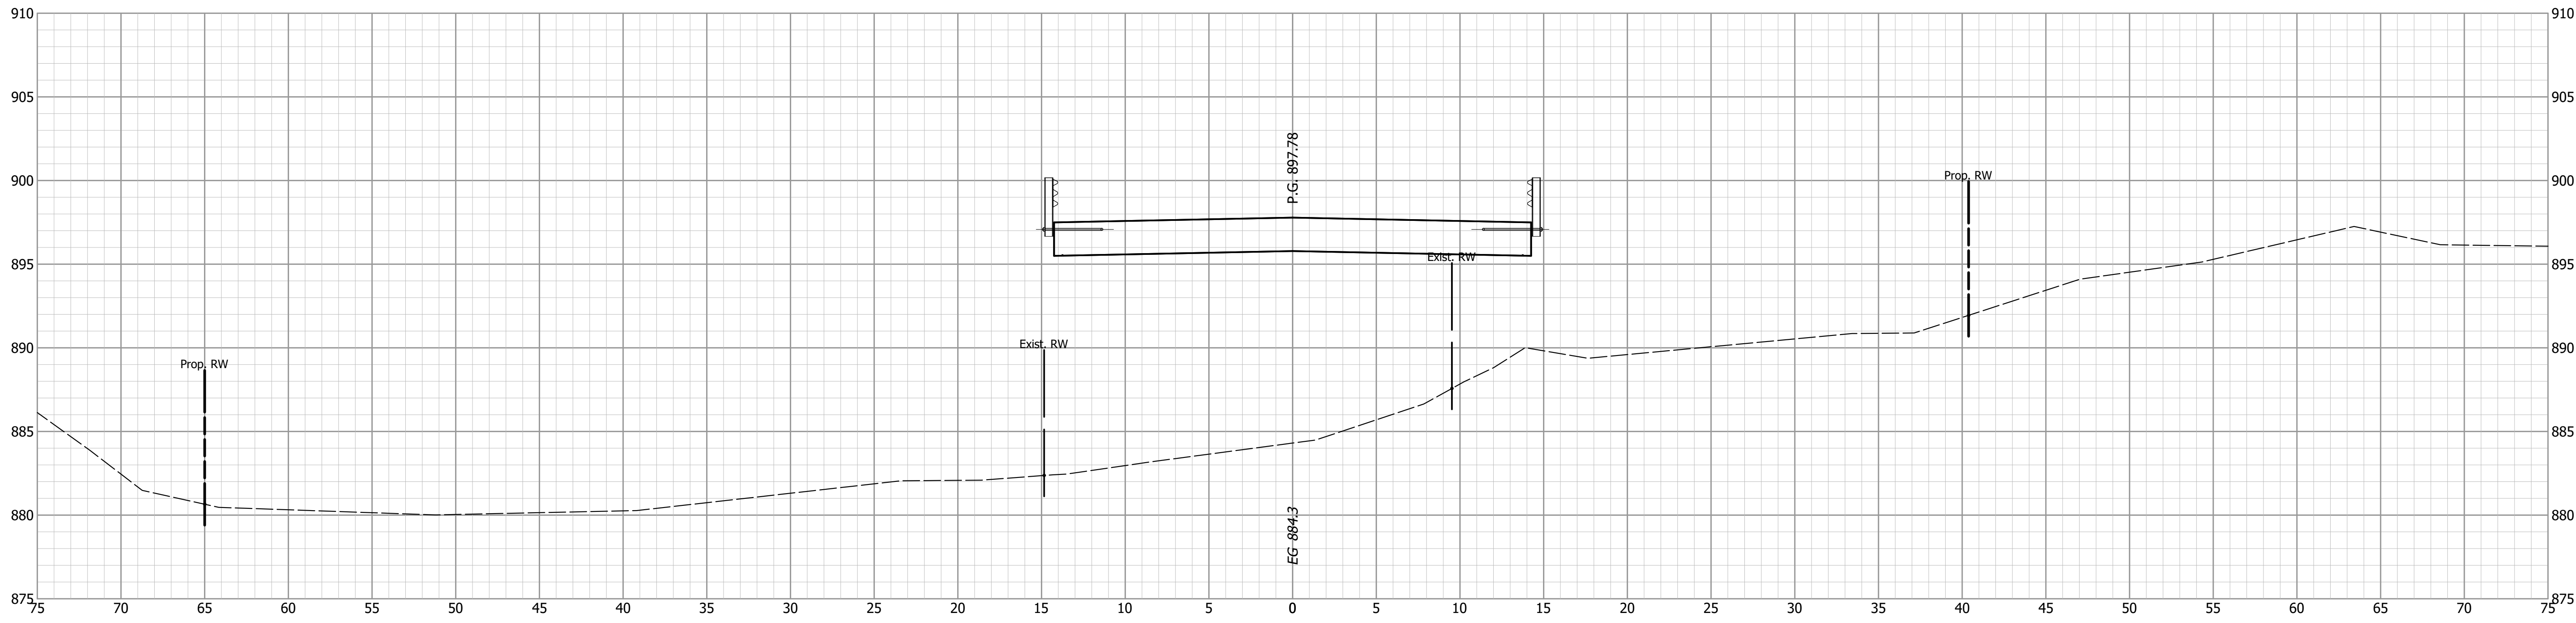

--


NOT FOR
CONSTRUCTION

DESIGNED: JMH	DRAWN: BDC
CHECKED: BMA	CHECKED: JMH


INDIANA DEPARTMENT OF TRANSPORTATION
CROSS SECTIONS LINE "A"

HORIZONTAL SCALE 1" = 5'	BRIDGE FILE BOONE 61
VERTICAL SCALE 1" = 5'	DESIGNATION 2101727
SURVEY BOOK	SHEETS
CONTRACT B-44244	23 of 28 PROJECT 2101727

END STRUCTURE
STA. 16+39.22 "A"
16+25

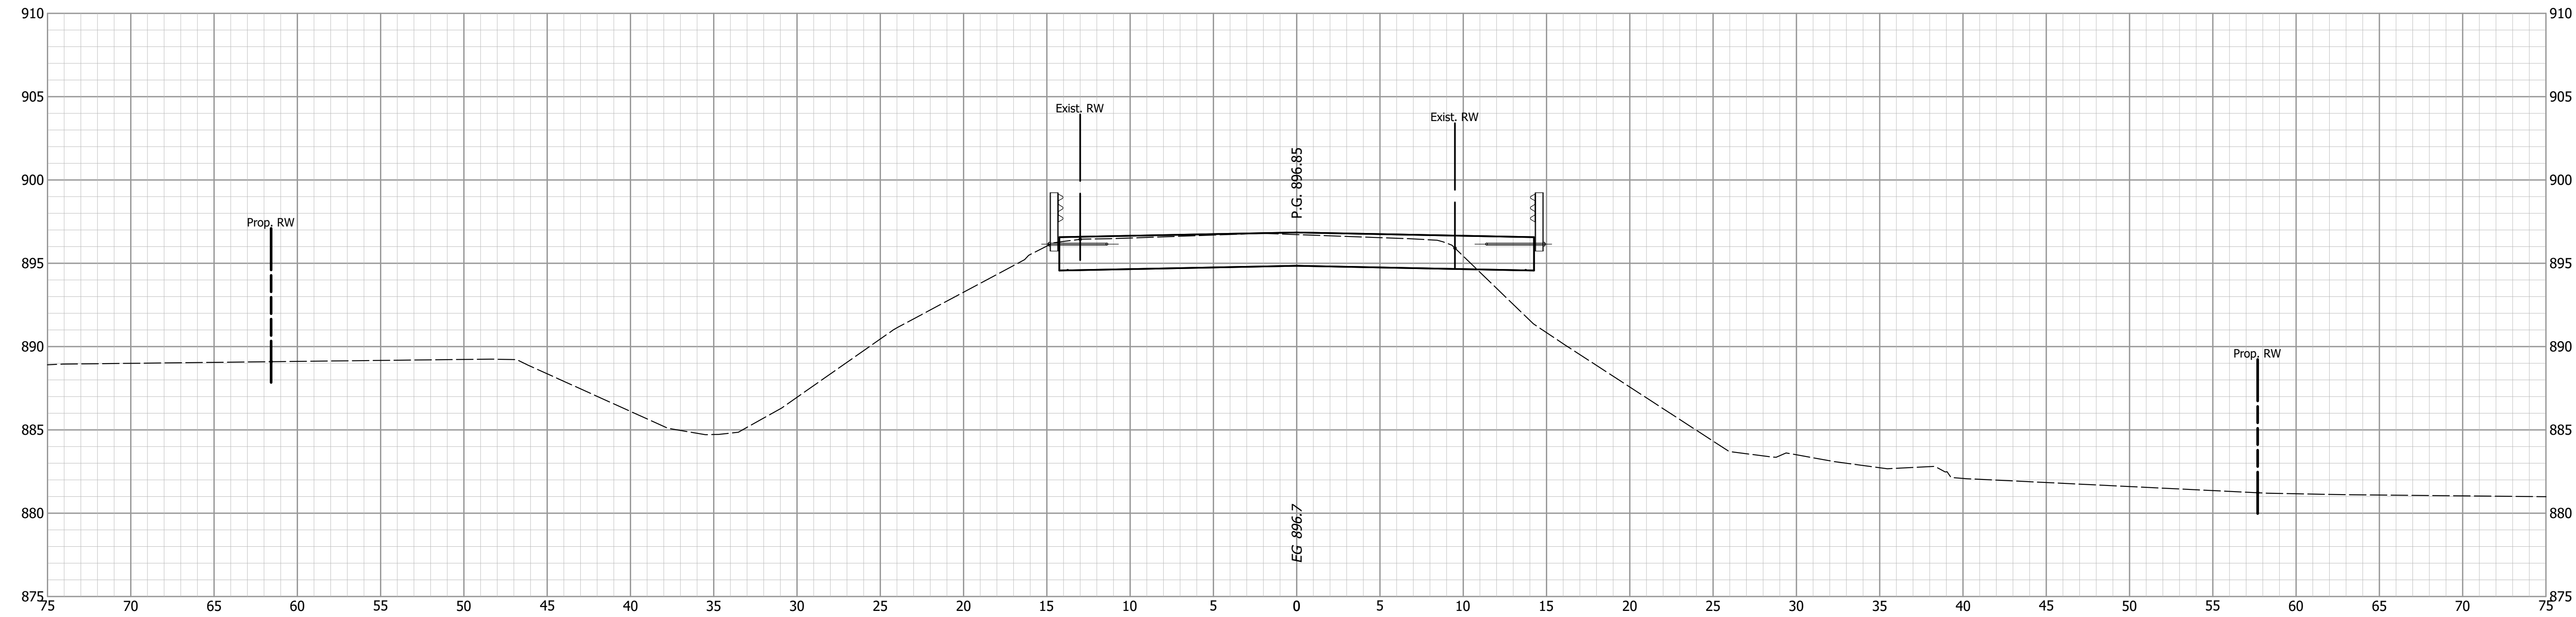

16+00

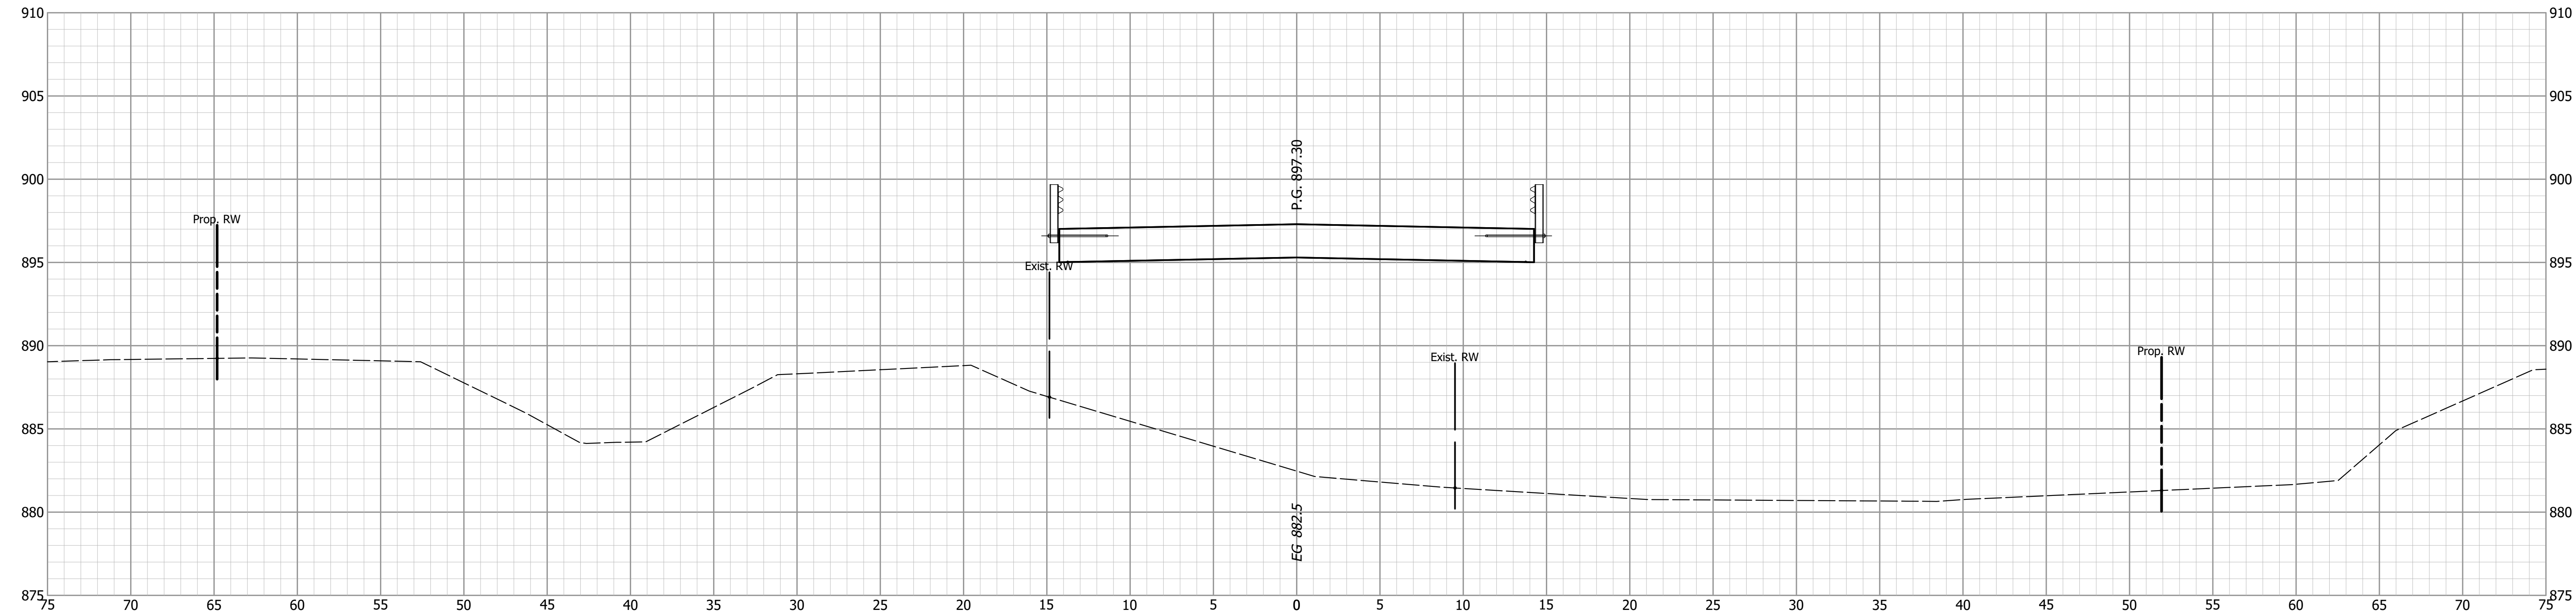



NOT FOR
CONSTRUCTION

DESIGNED: JMH		DRAWN: BDC	
CHECKED: BMA		CHECKED: JMH	

INDIANA DEPARTMENT OF TRANSPORTATION	
CROSS SECTIONS LINE "A"	

HORIZONTAL SCALE 1" = 5'		BRIDGE FILE BOONE 61	
VERTICAL SCALE 1" = 5'		DESIGNATION 2101727	
SURVEY BOOK		SHEETS	
CONTRACT B-44244		24 of 28	PROJECT 2101727

S:\2020Proj\2020-4506 Boone Br 61\Drawings\Bridges\Corridor Model\2020-4506 Corridor.dwg, 10/11/2023 7:31:21 AM, AutoCAD PDF (General Documentation).pc3

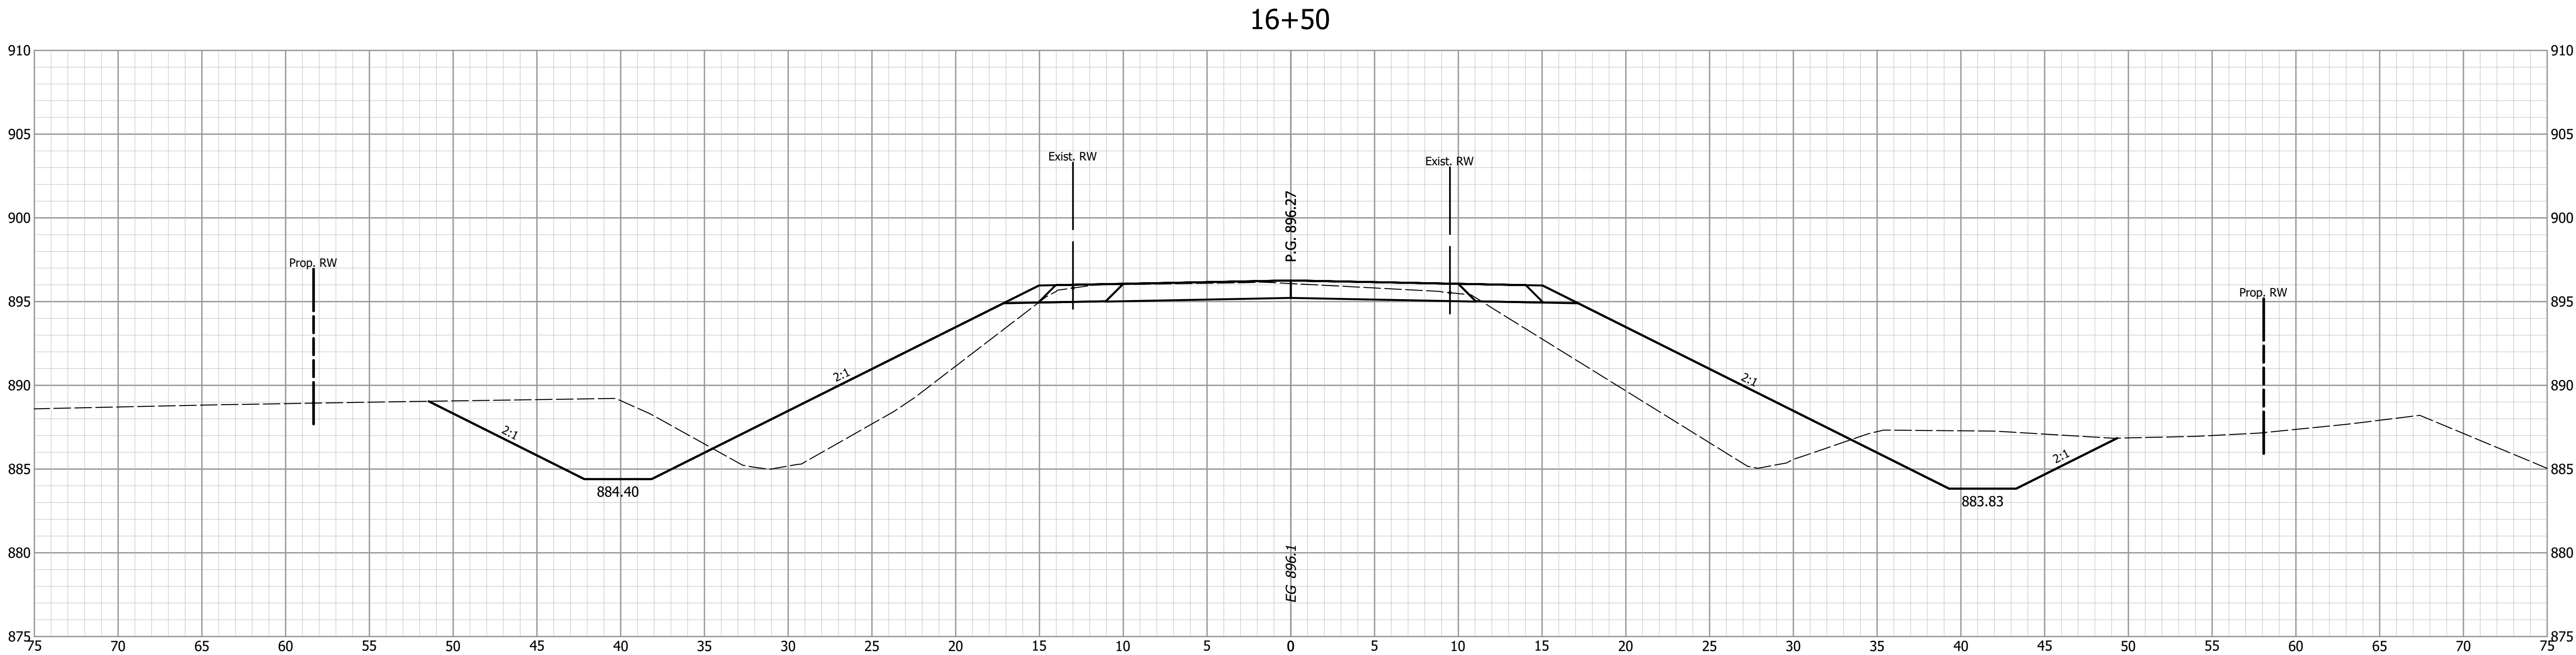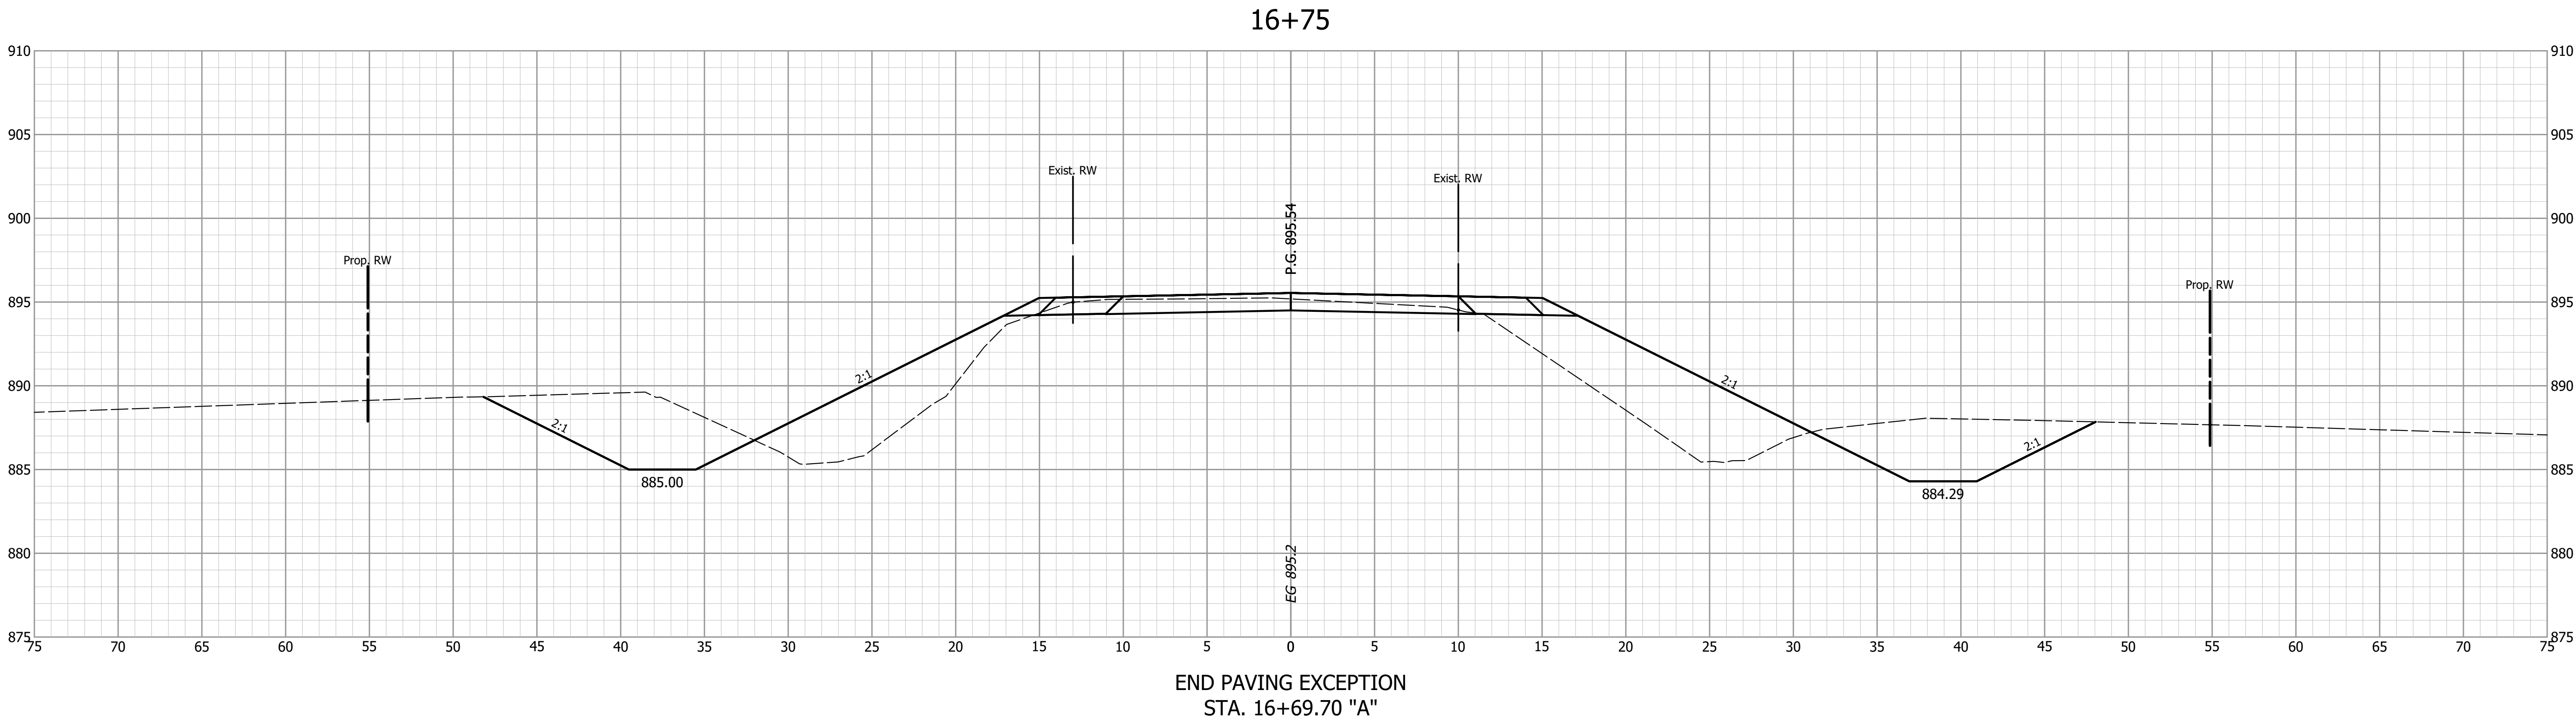




NOT FOR
CONSTRUCTION

DESIGNED: _____ JMH	DRAWN: _____ BDC
CHECKED: _____ BMA	CHECKED: _____ JMH

INDIANA DEPARTMENT OF TRANSPORTATION
CROSS SECTIONS LINE "A"

HORIZONTAL SCALE 1" = 5'	BRIDGE FILE BOONE 61
VERTICAL SCALE 1" = 5'	DESIGNATION 2101727
SURVEY BOOK	SHEETS
CONTRACT B-44244	25 of 28 PROJECT 2101727

S:\2020Proj\2020-4506 Boone Br 61\Drawings\Bridges\Corridor_Model\2020-4506 Corridor.dwg, 10/11/2023 7:31:23 AM, AutoCAD PDF (General Documentation).pc3

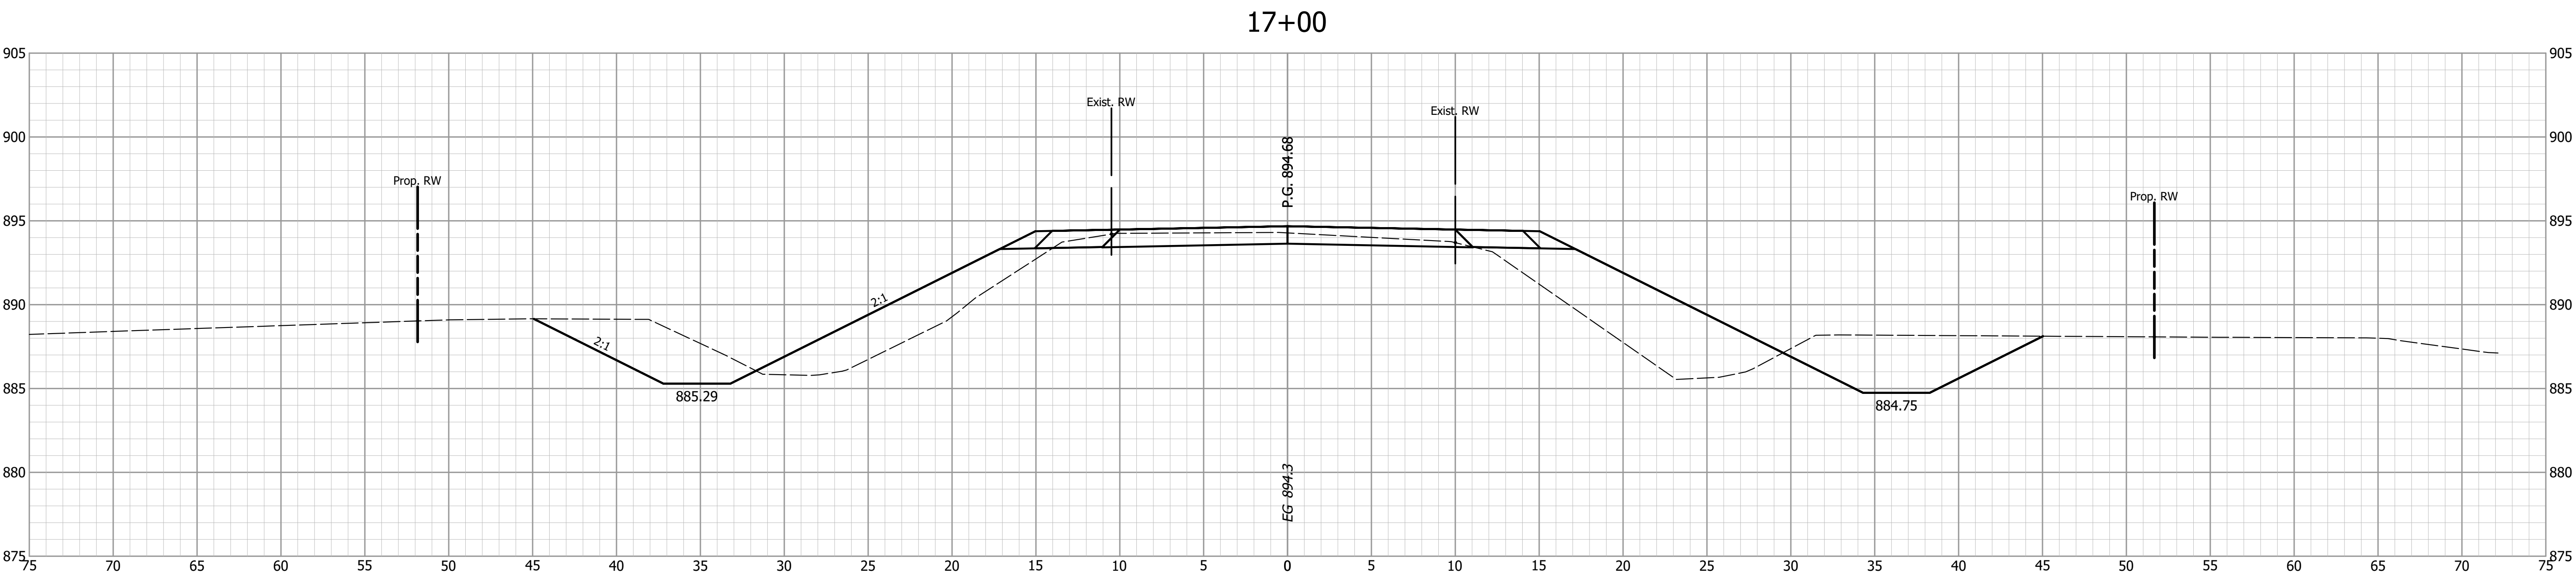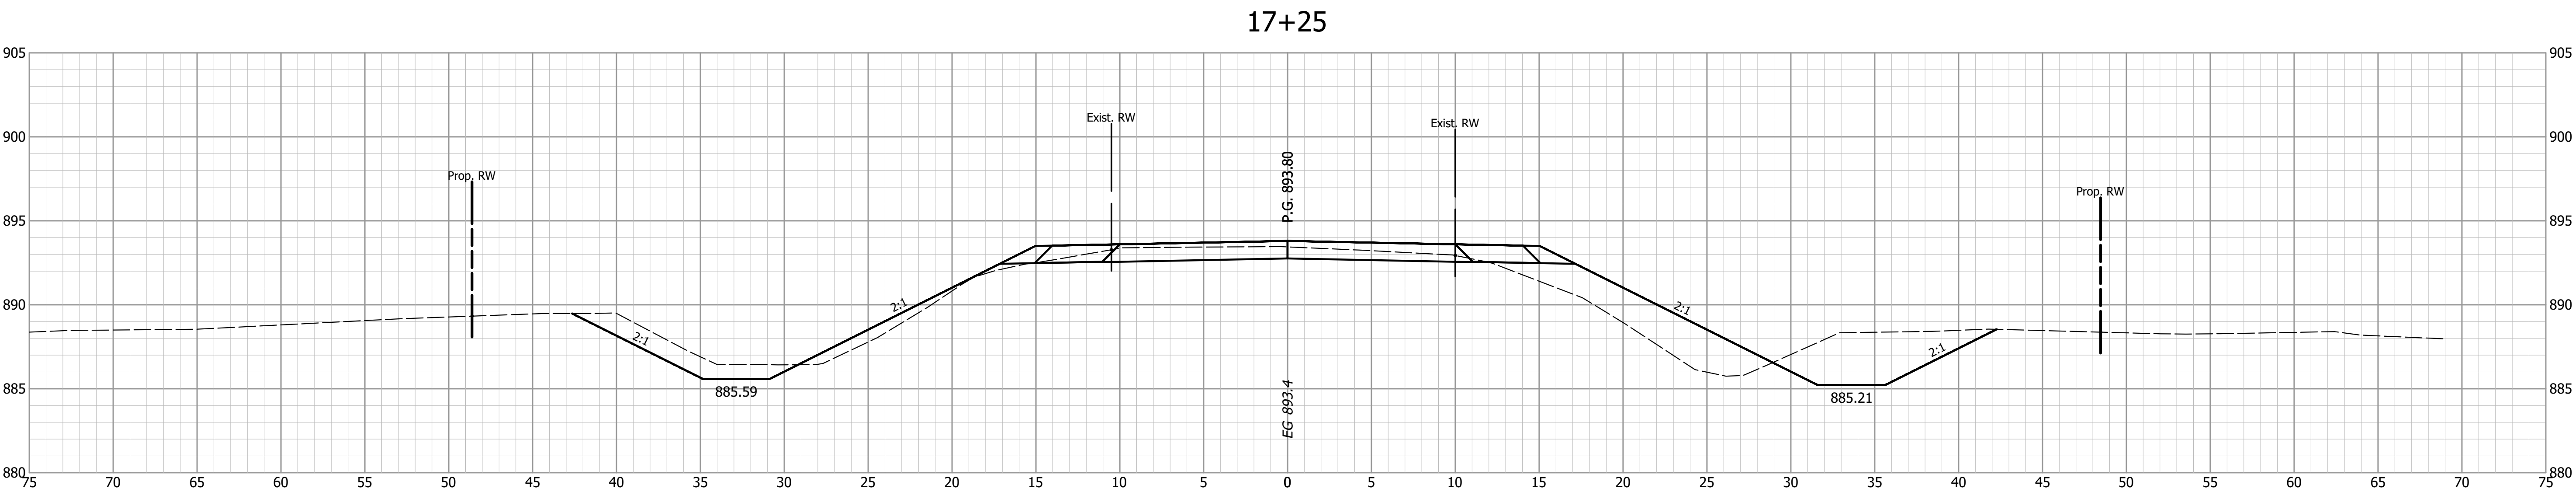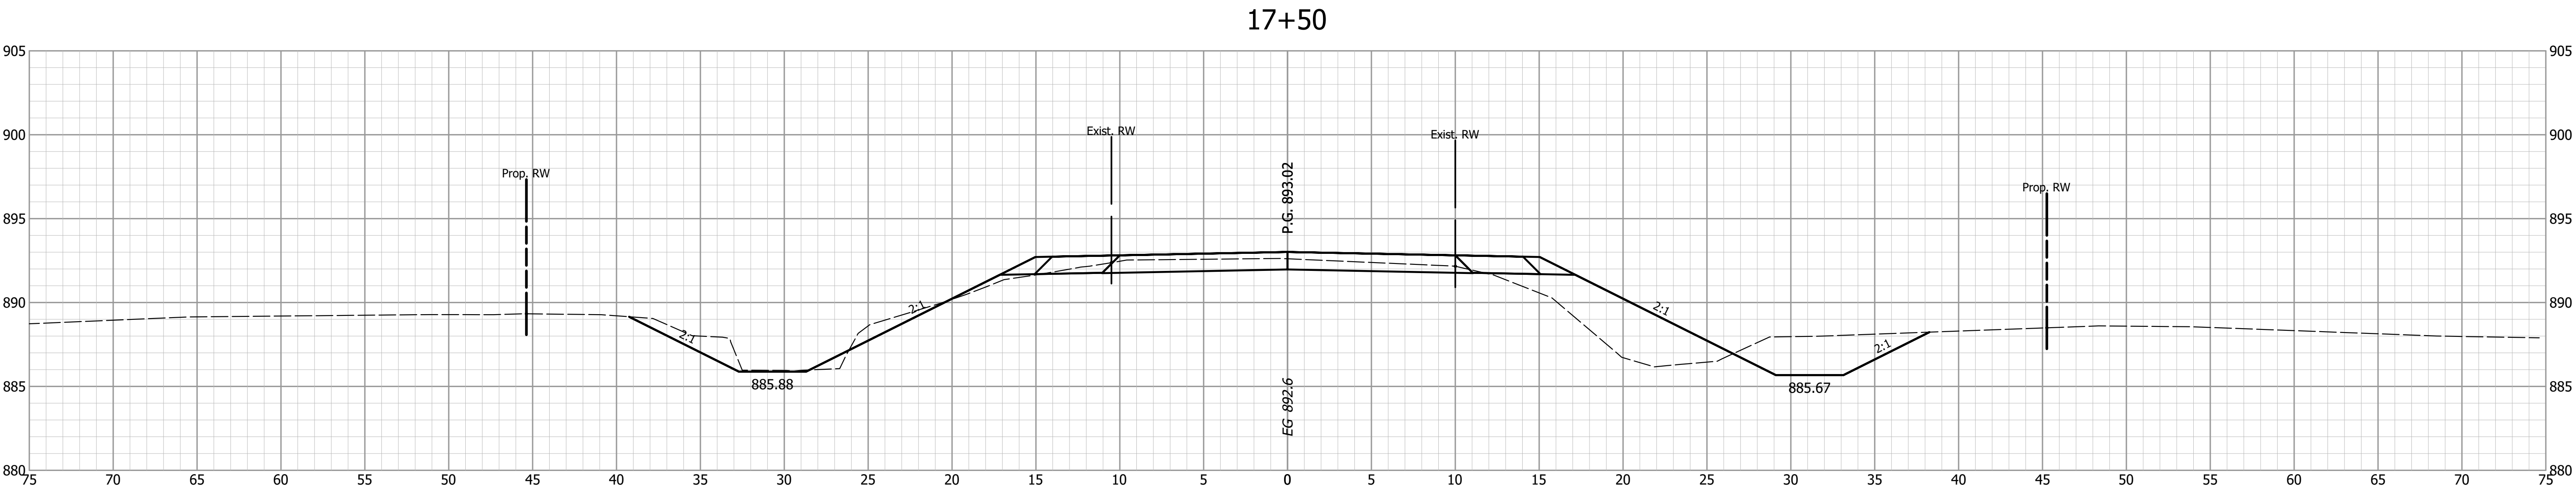

NOT FOR
CONSTRUCTION


DESIGNED: JMH		DRAWN: BDC	
CHECKED: BMA		CHECKED: JMH	

INDIANA
DEPARTMENT OF TRANSPORTATION


CROSS SECTIONS
LINE "A"

HORIZONTAL SCALE 1" = 5'		BRIDGE FILE BOONE 61	
VERTICAL SCALE 1" = 5'		DESIGNATION 2101727	
SURVEY BOOK		SHEETS	
CONTRACT B-44244		26	of 28
		PROJECT 2101727	


S:\2020Proj\2020-4506 Boone Br 61\Drawings\Bridge\WREFS\Corridor Model\2020-4506 Corridor.dwg, 10/11/2023 7:31:25 AM, AutoCAD PDF (General Documentation).pc3

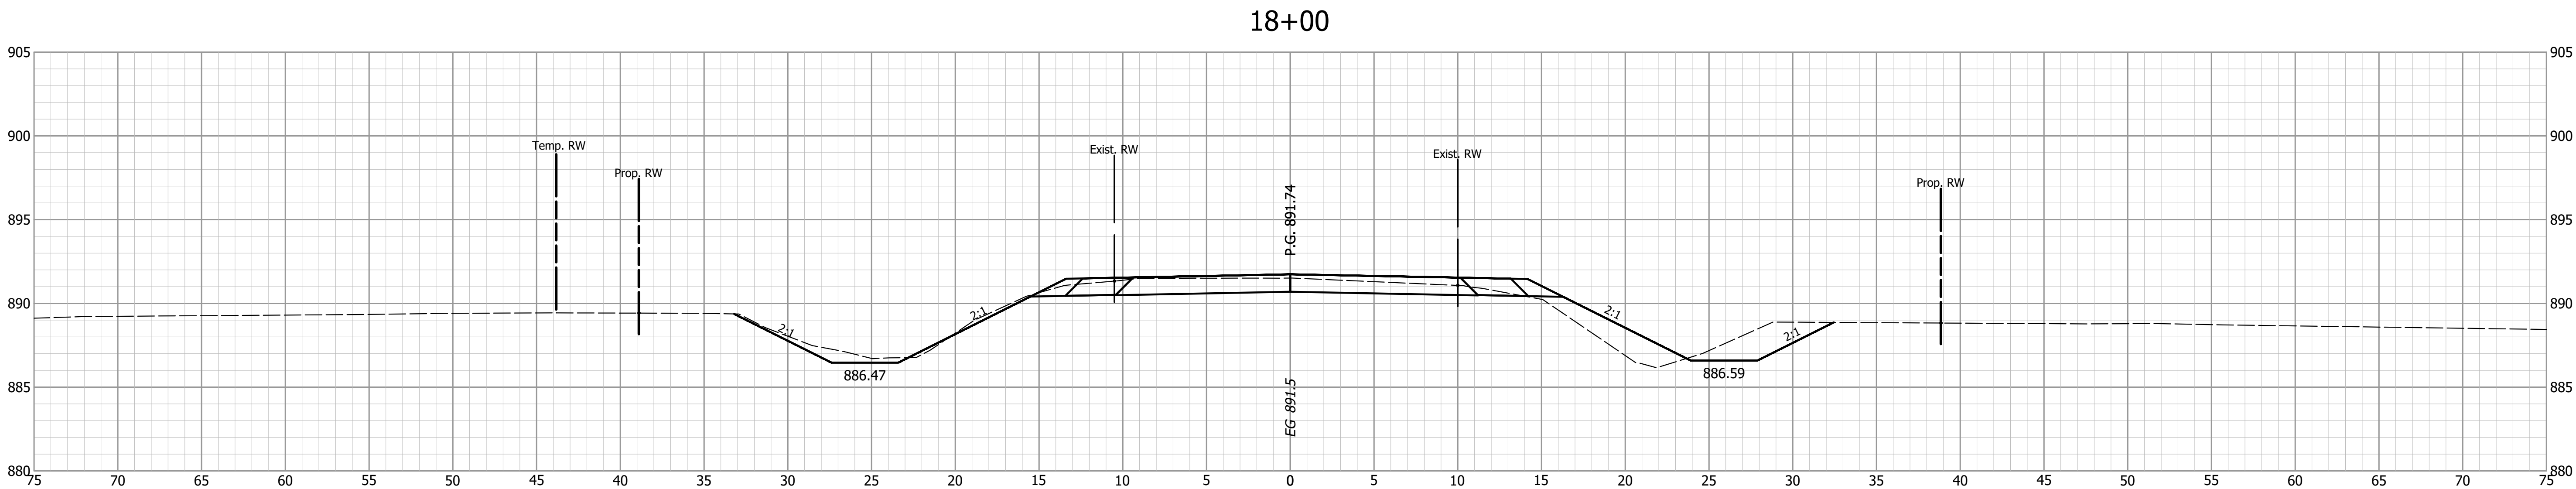

END PROJECT
STA. 17+75.00 "A"

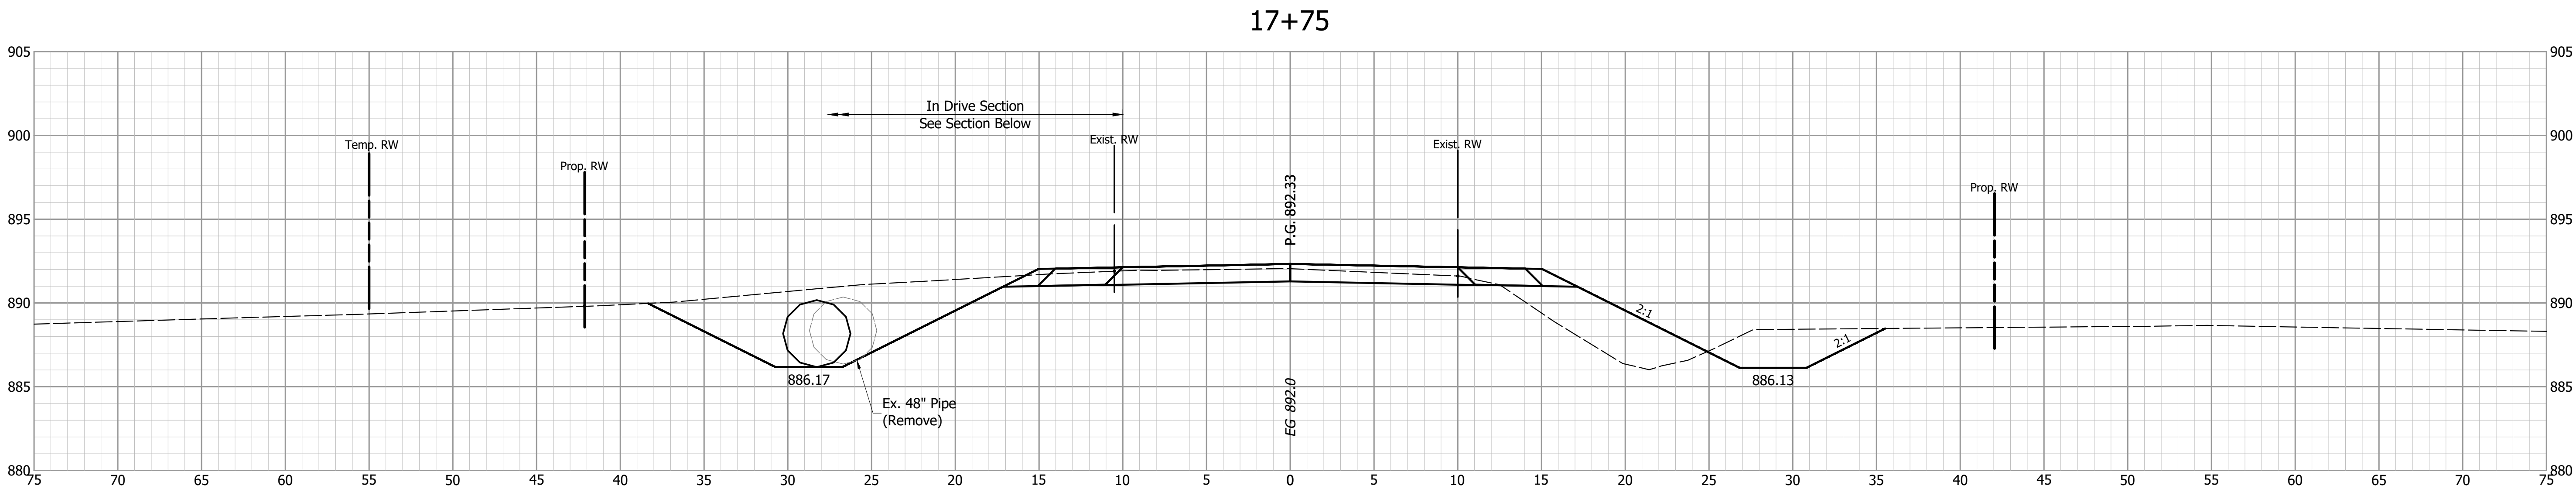

17+76.55

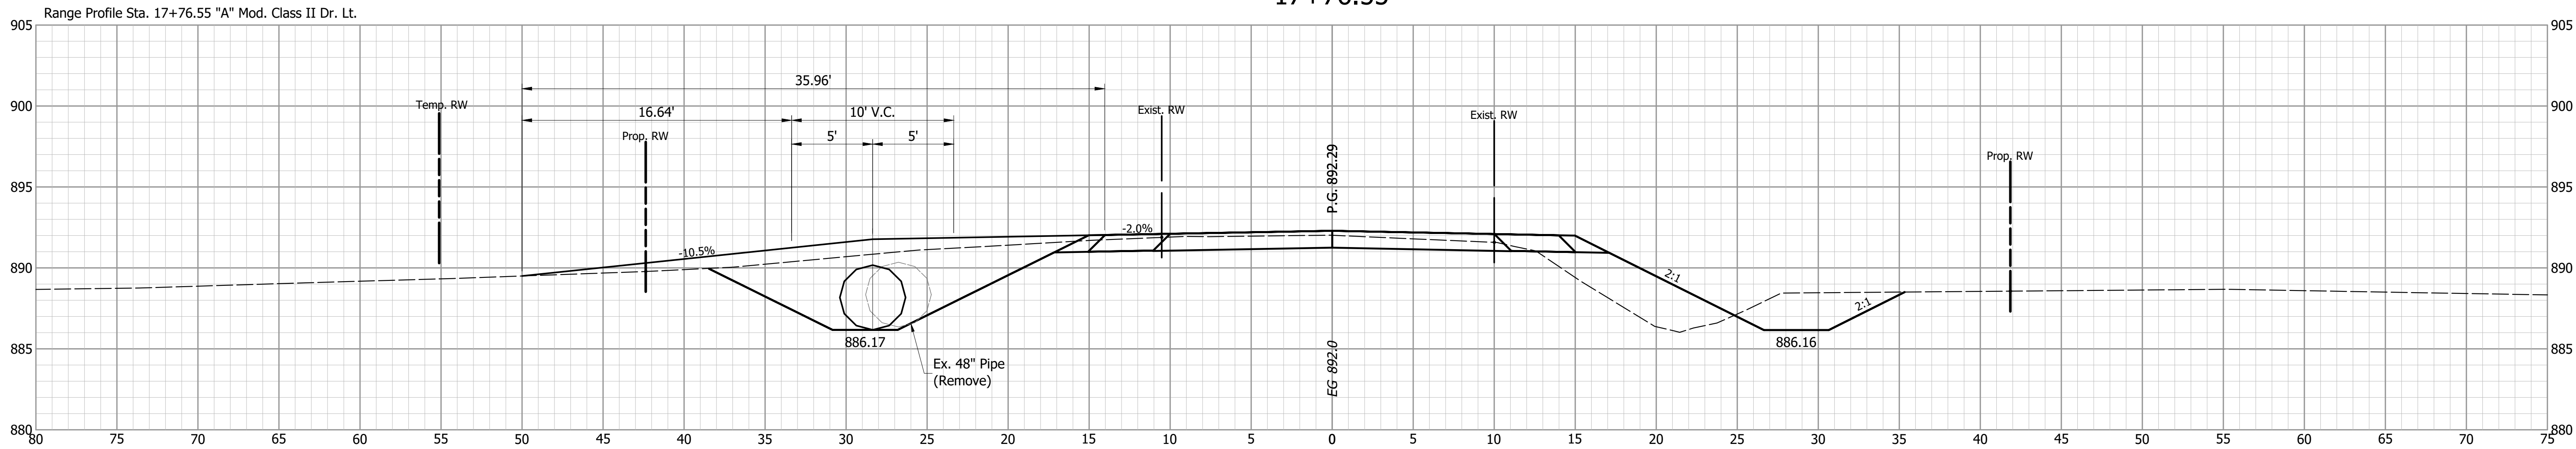

NOT FOR
CONSTRUCTION

DESIGNED: JMH
DRAWN: BDC
CHECKED: BMA
CHECKED: JMH

INDIANA
DEPARTMENT OF TRANSPORTATION

CROSS SECTIONS
LINE "A"

HORIZONTAL SCALE 1" = 5'	BRIDGE FILE BOONE 61
VERTICAL SCALE 1" = 5'	DESIGNATION 2101727
SURVEY BOOK	SHEETS
CONTRACT B-44244	27 of 28 PROJECT 2101727

